



1 EAST ELEVATION, CROSSGATE
SCALE: 1/16" = 1'-0"



1 WEST ELEVATION
SCALE: 1/16" = 1'-0"

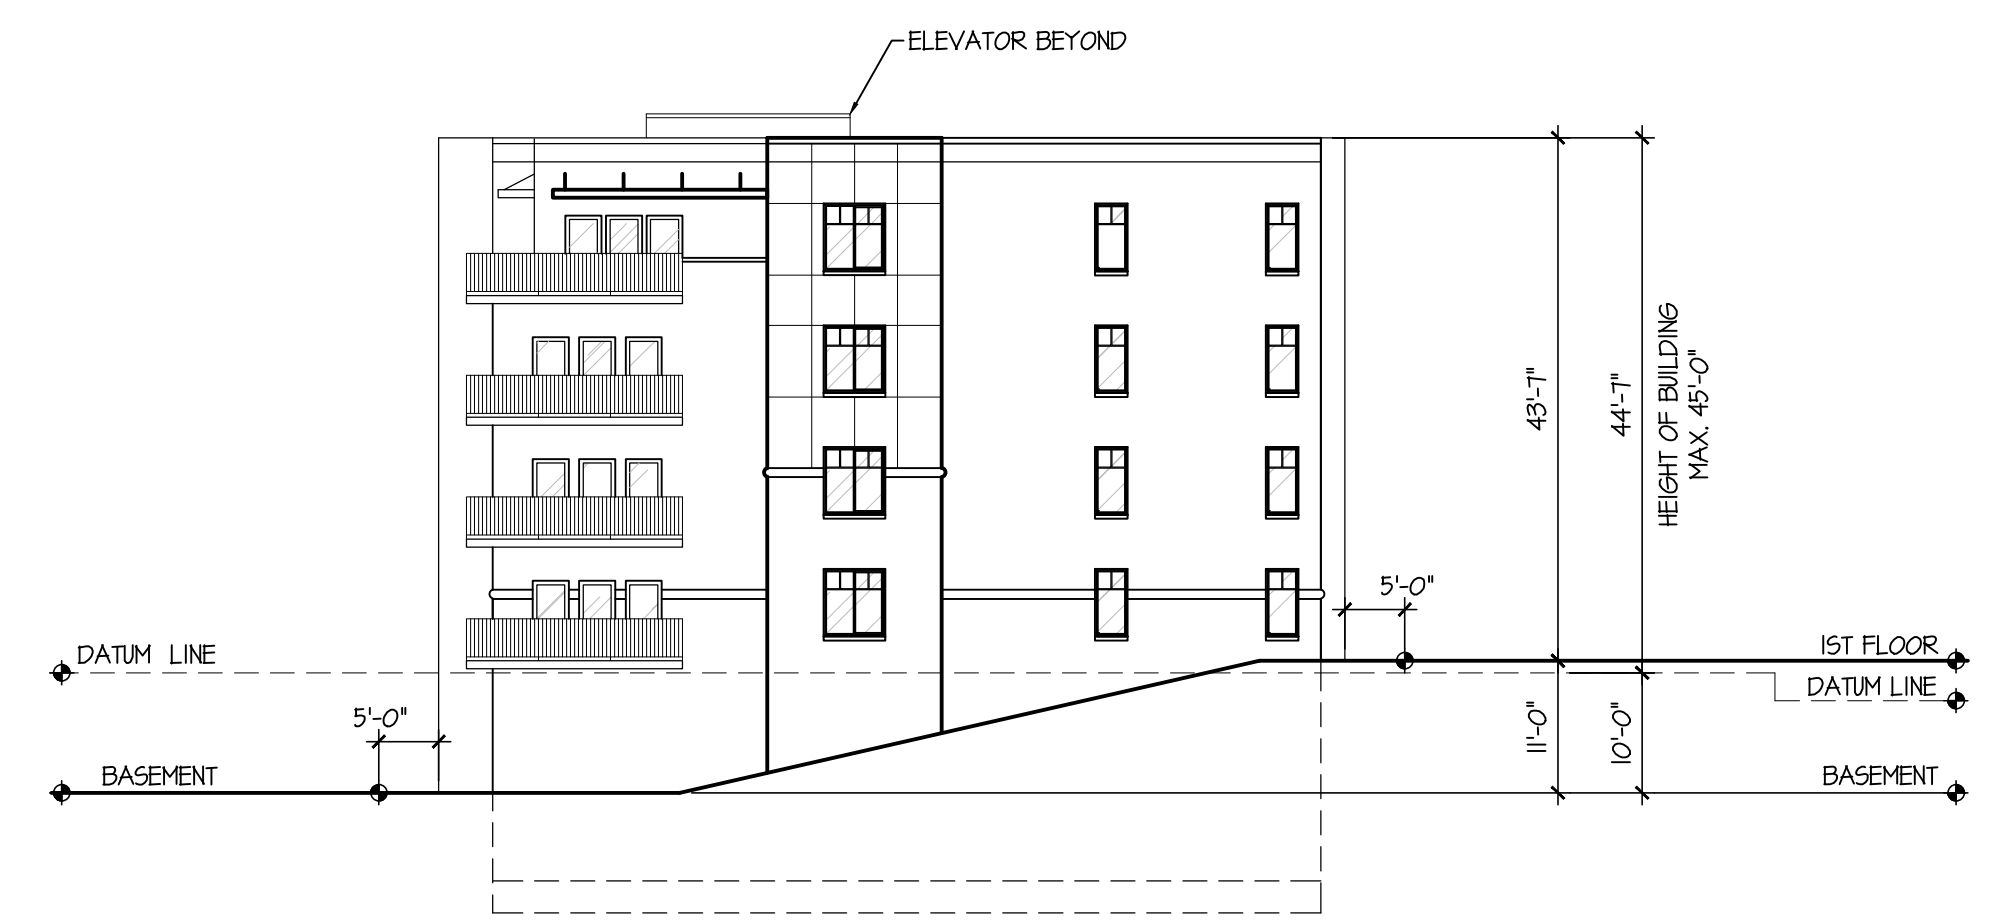

1 SOUTH ELEVATION
SCALE: 1/16" = 1'-0"

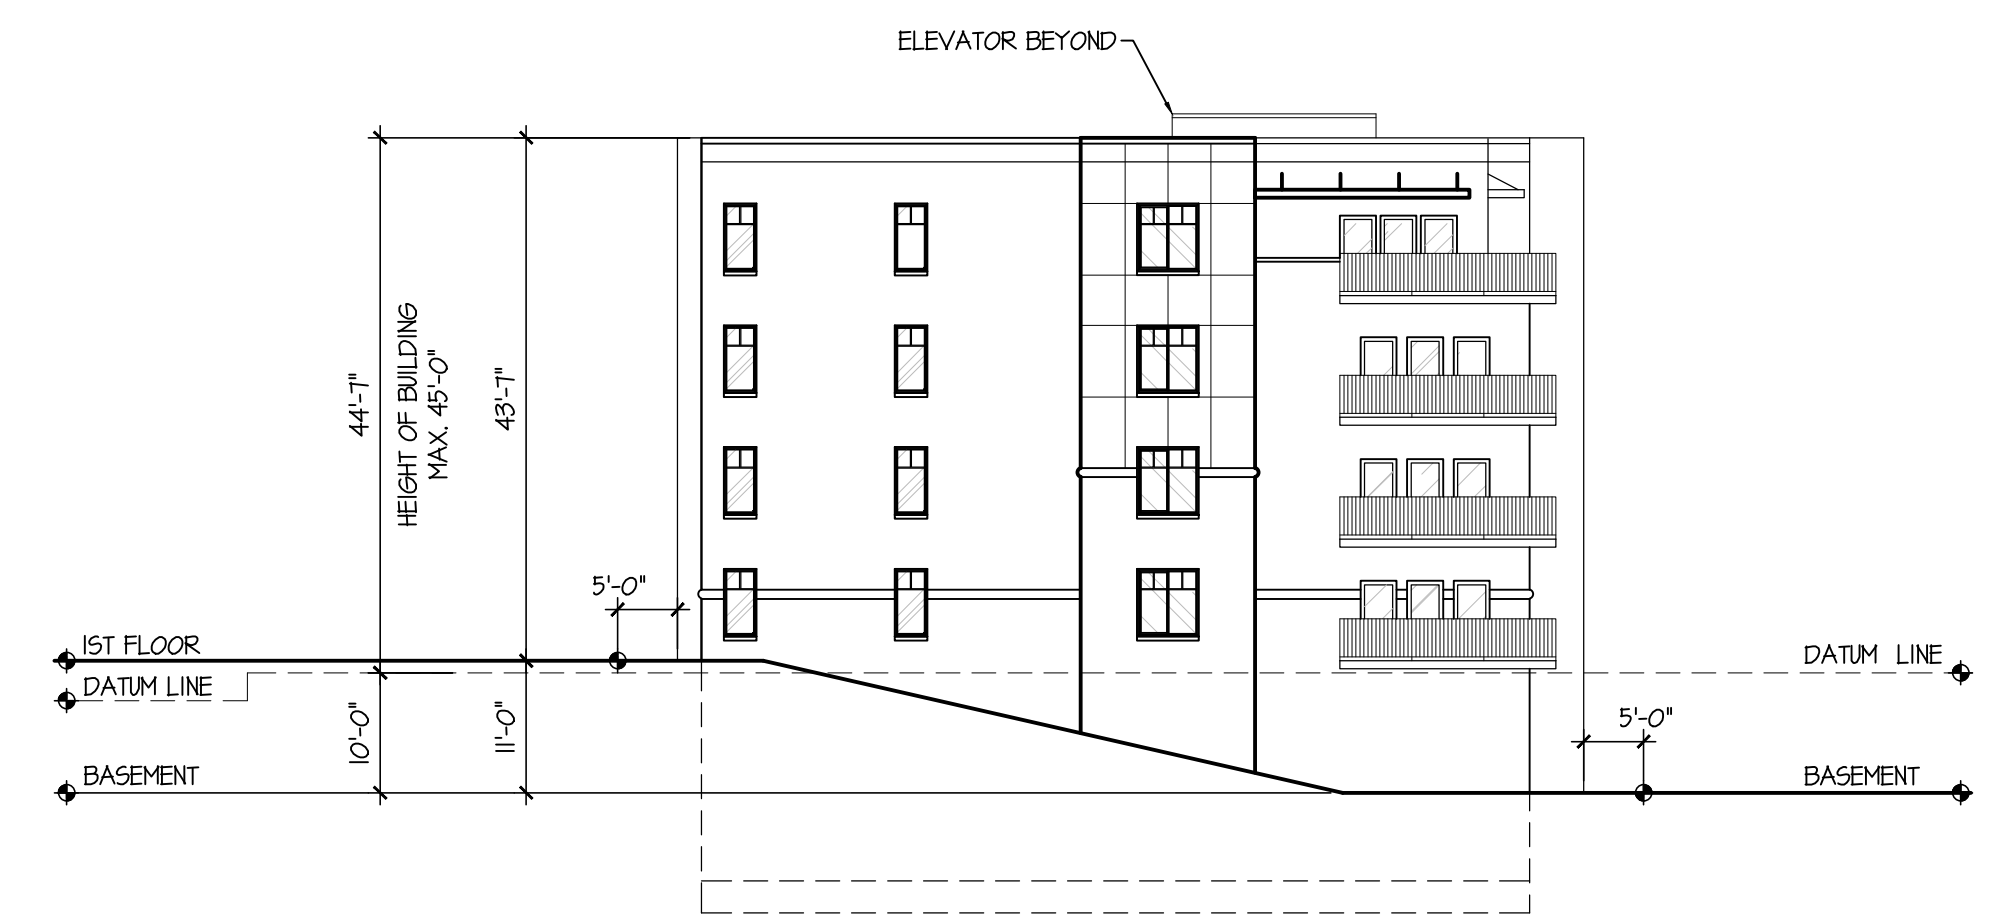

1 NORTH ELEVATION
SCALE: 1/16" = 1'-0"

1 APARTMENT BUILDINGS 'A' 'B' 'C', LOT 2A
SCALE: 1/16" = 1'-0"

A:\Project\213-000\213-560\CAD & CAD PDF s\Architectural\XREF\apartments-sk02.dwg, 3/11/2016 3:00:33 PM, DWG To PDF.pc3



1 APARTMENT BUILDING
SOUTH ELEVATION, POOLSIDE
SCALE: 1/16" = 1'-0"




1 APARTMENT BUILDING
WEST ELEVATION, CROSSGATE
SCALE: 1/16" = 1'-0"



1 APARTMENT BUILDING
NORTH ELEVATION
SCALE: 1/16" = 1'-0"


1 APARTMENT BUILDINGS 'K', LOT 2B
SCALE: 1/16" = 1'-0"

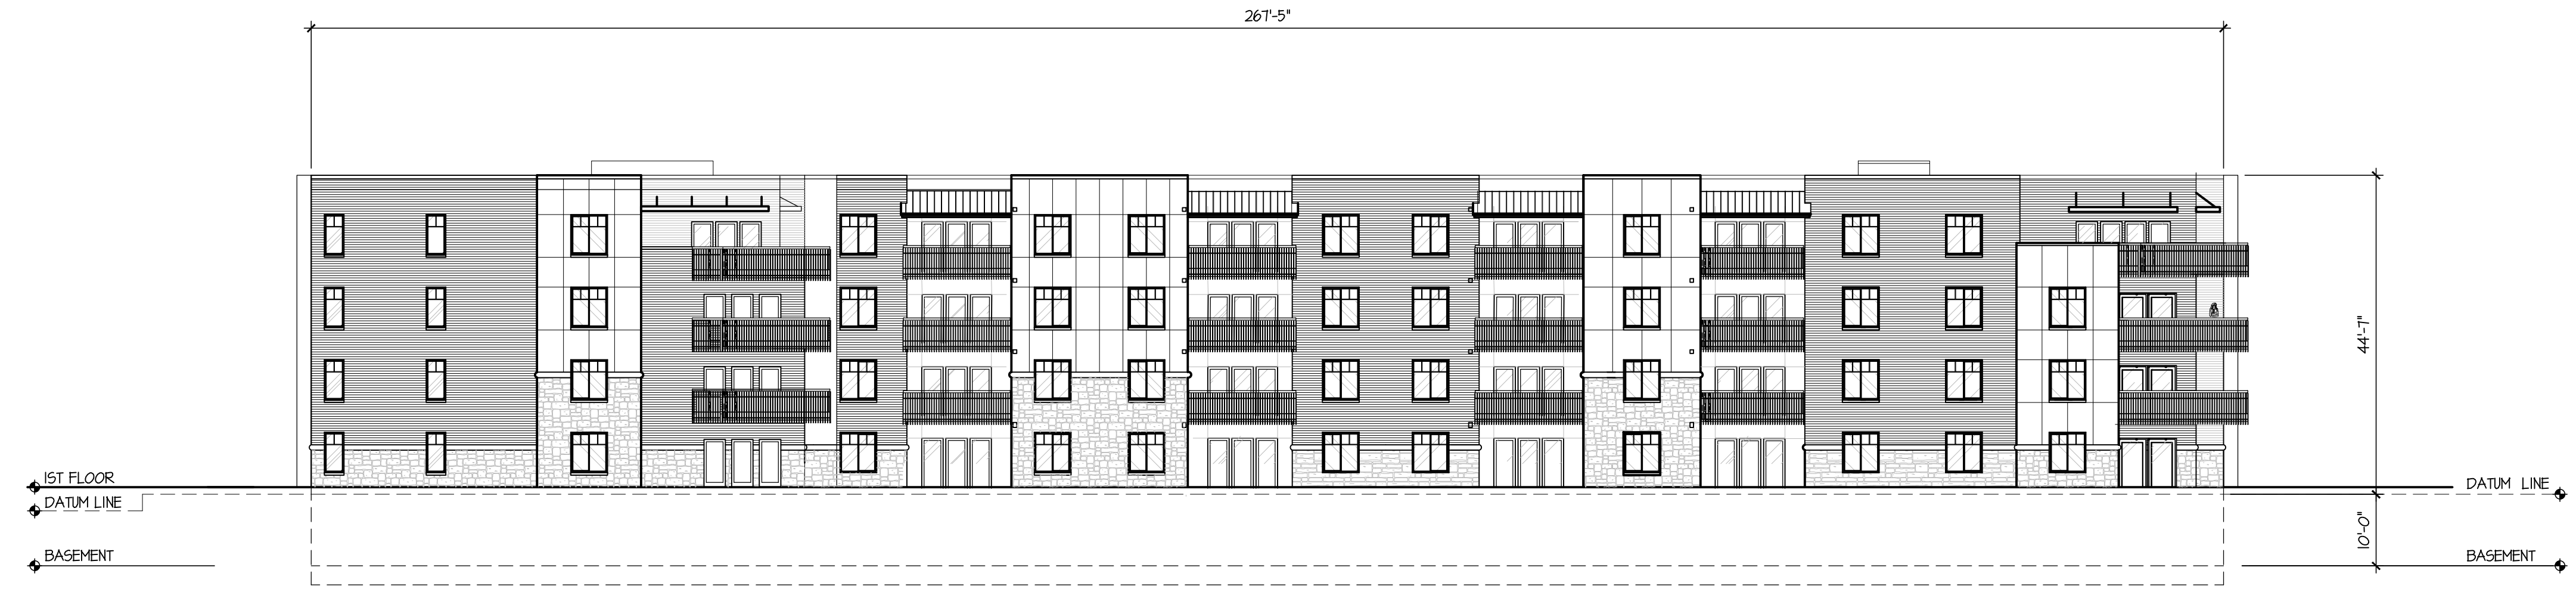


APARTMENT BUILDING 'K'
EAST ELEVATION, GOLF COURSE
SCALE: 1/16" = 1'- 0"



INDEPENDENT LIVING BUILDING
NORTH ELEVATION
SCALE: 1/16" = 1'- 0"

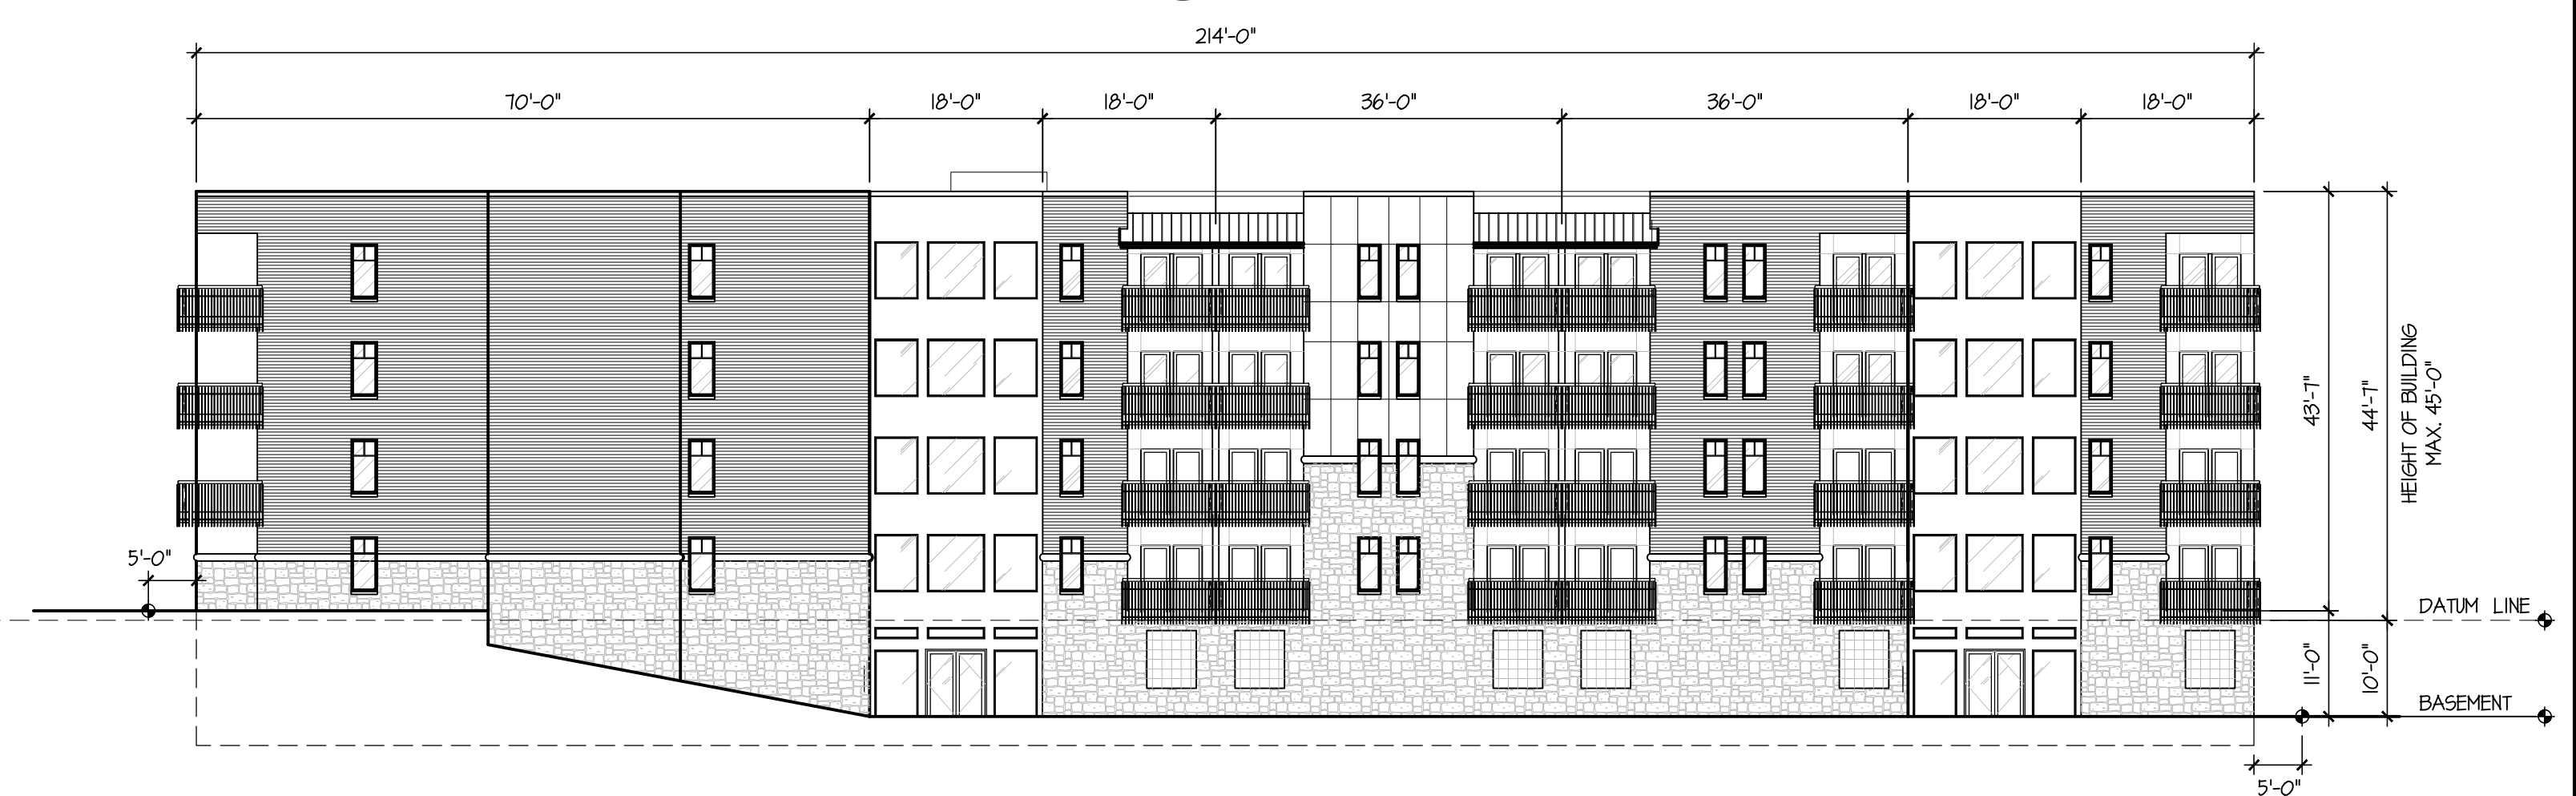

INDEPENDENT LIVING BUILDING
WEST ELEVATION, CROSSGATE
SCALE: 1/16" = 1'- 0"

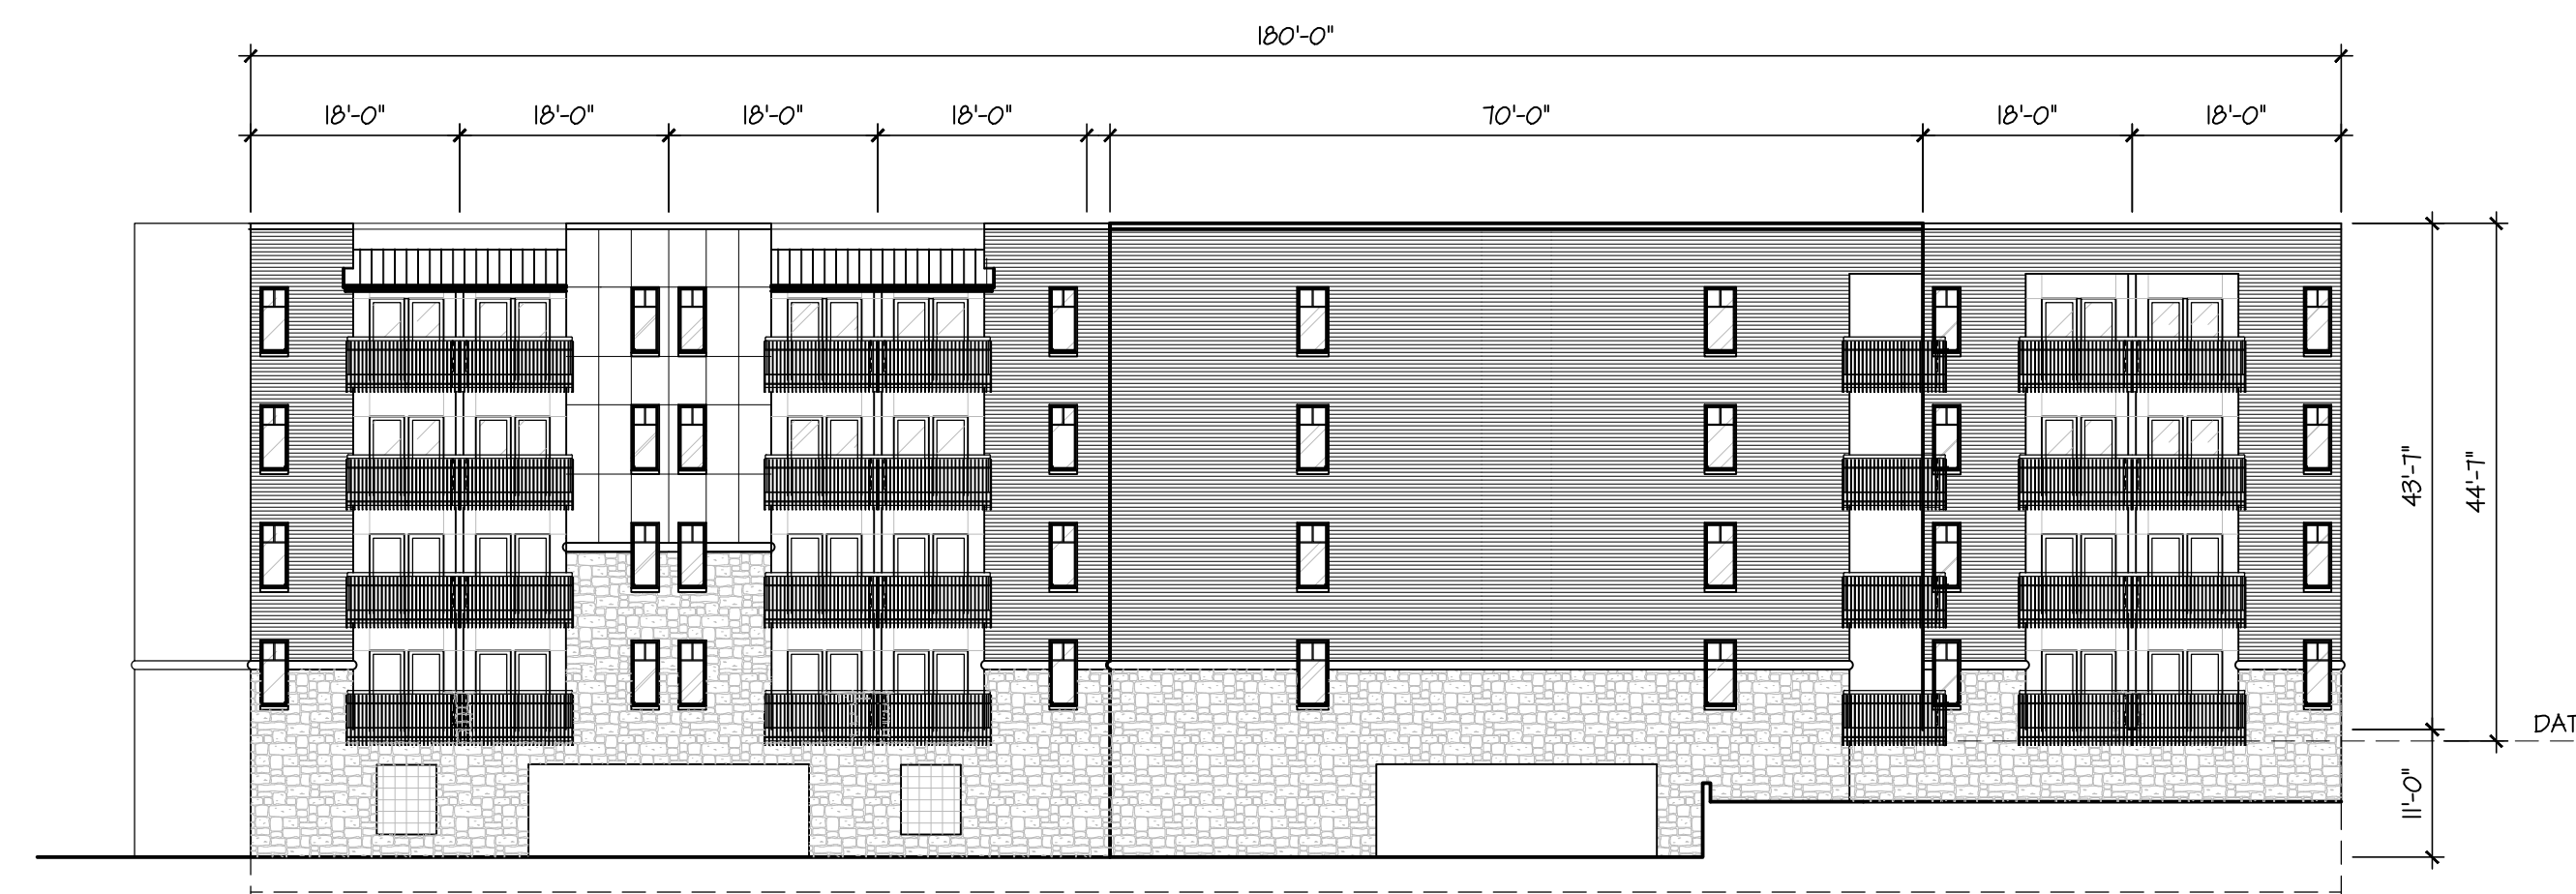

INDEPENDENT LIVING BUILDING
SOUTH ELEVATION
SCALE: 1/16" = 1'- 0"




INDEPENDENT LIVING BUILDING
EAST ELEVATION, GOLF COURSE
SCALE: 1/16" = 1'- 0"

APARTMENT BUILDINGS 'J' 'K', LOT 2B
SCALE: 1/16" = 1'- 0"


A:\Project\213-000\213-560\CAD & CAD PDF s\Architectural\XREF\apartments-sk02.dwg, 3/11/2016 3:09:48 PM, DWG To PDF.pc3




1-BEDROOM DUPLEX, 'D', 'E'
LEFT SIDE ELEVATION
SCALE: 1/8" = 1'-0"

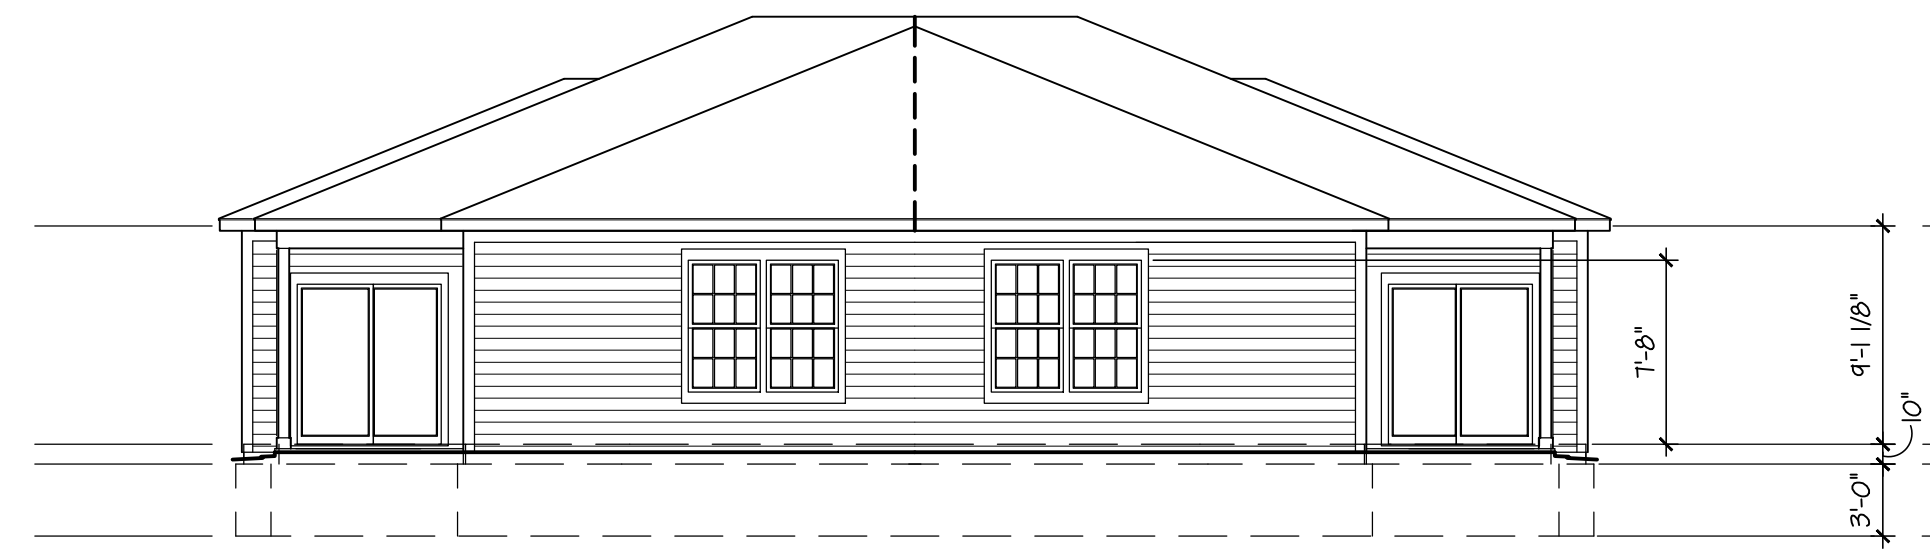


1-BEDROOM DUPLEX, 'D', 'E'
REAR ELEVATION
SCALE: 1/8" = 1'-0"

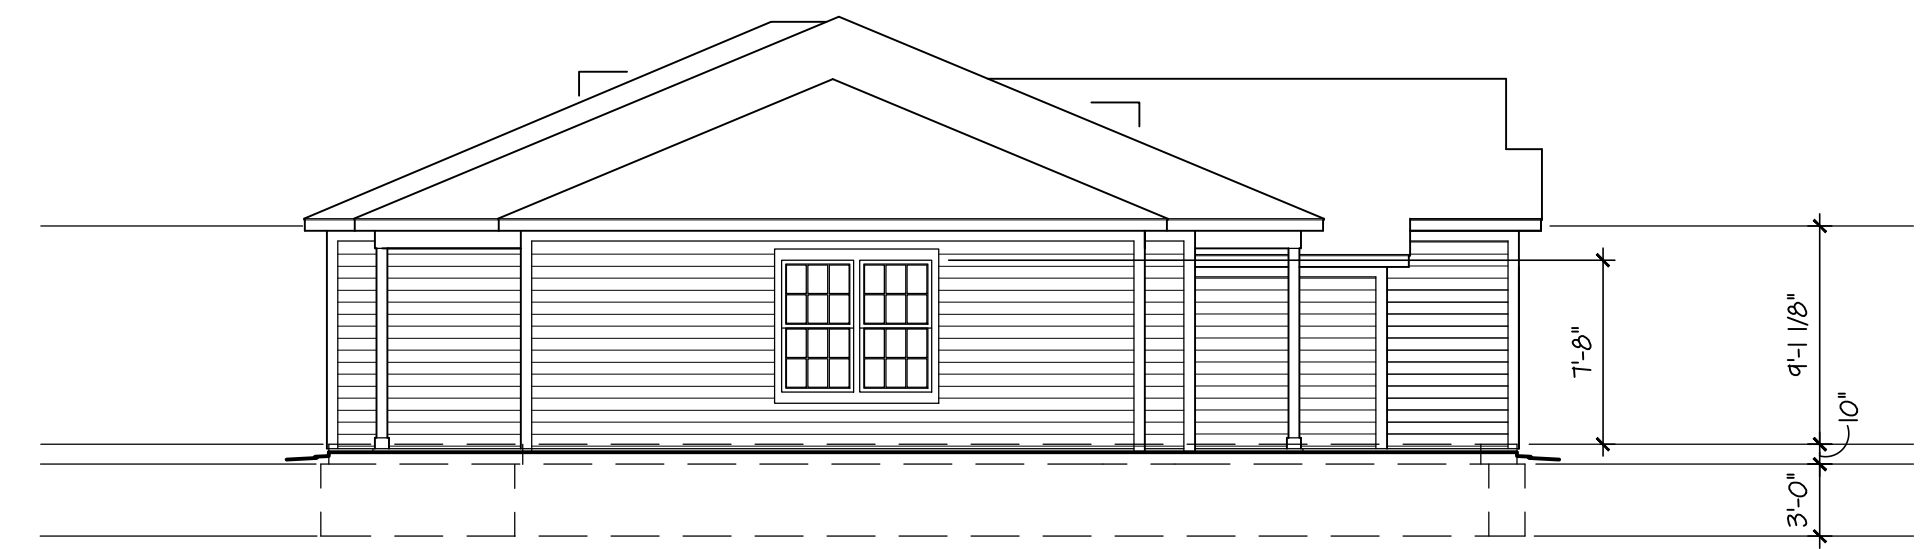


1-BEDROOM DUPLEX, 'D', 'E'
RIGHT SIDE ELEVATION
SCALE: 1/8" = 1'-0"

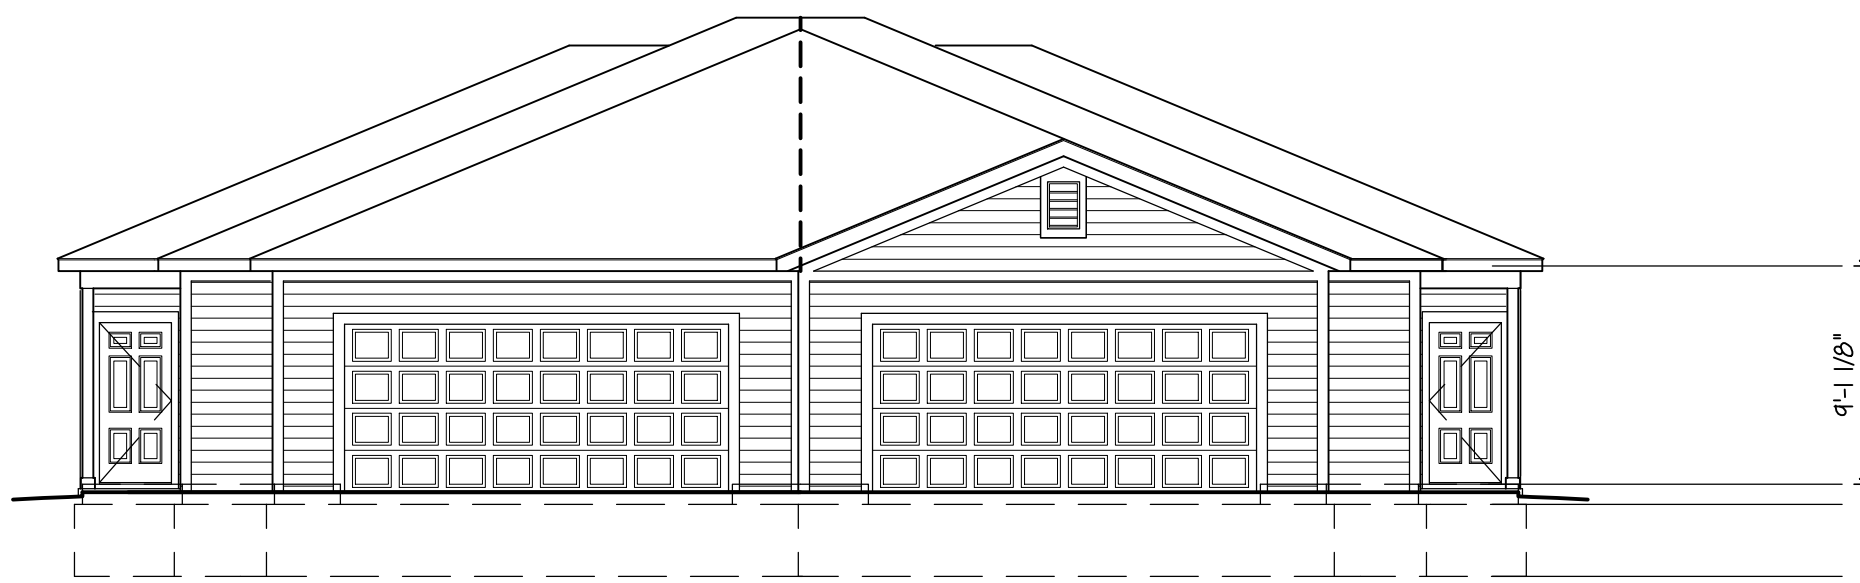


2-BEDROOM DUPLEX, 'F', 'G'
FRONT ELEVATION
SCALE: 1/8" = 1'-0"

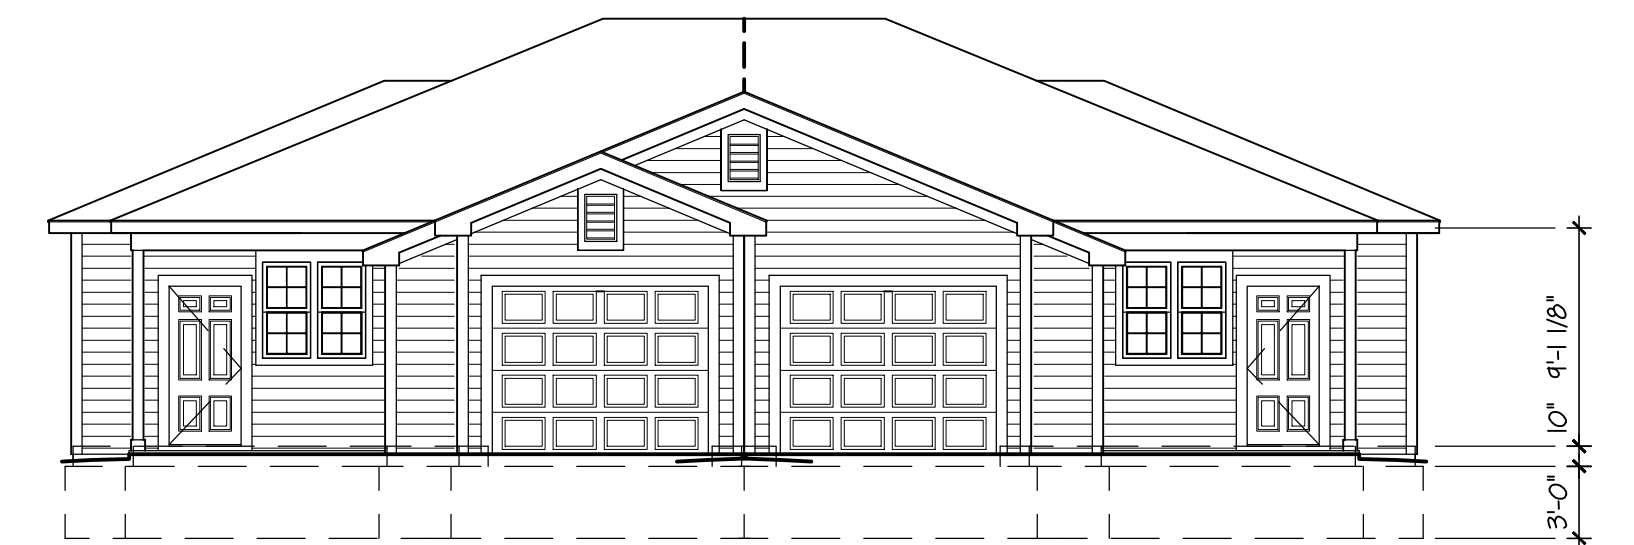

1-BEDROOM DUPLEX, 'D', 'E'
FRONT ELEVATION
SCALE: 1/8" = 1'-0"

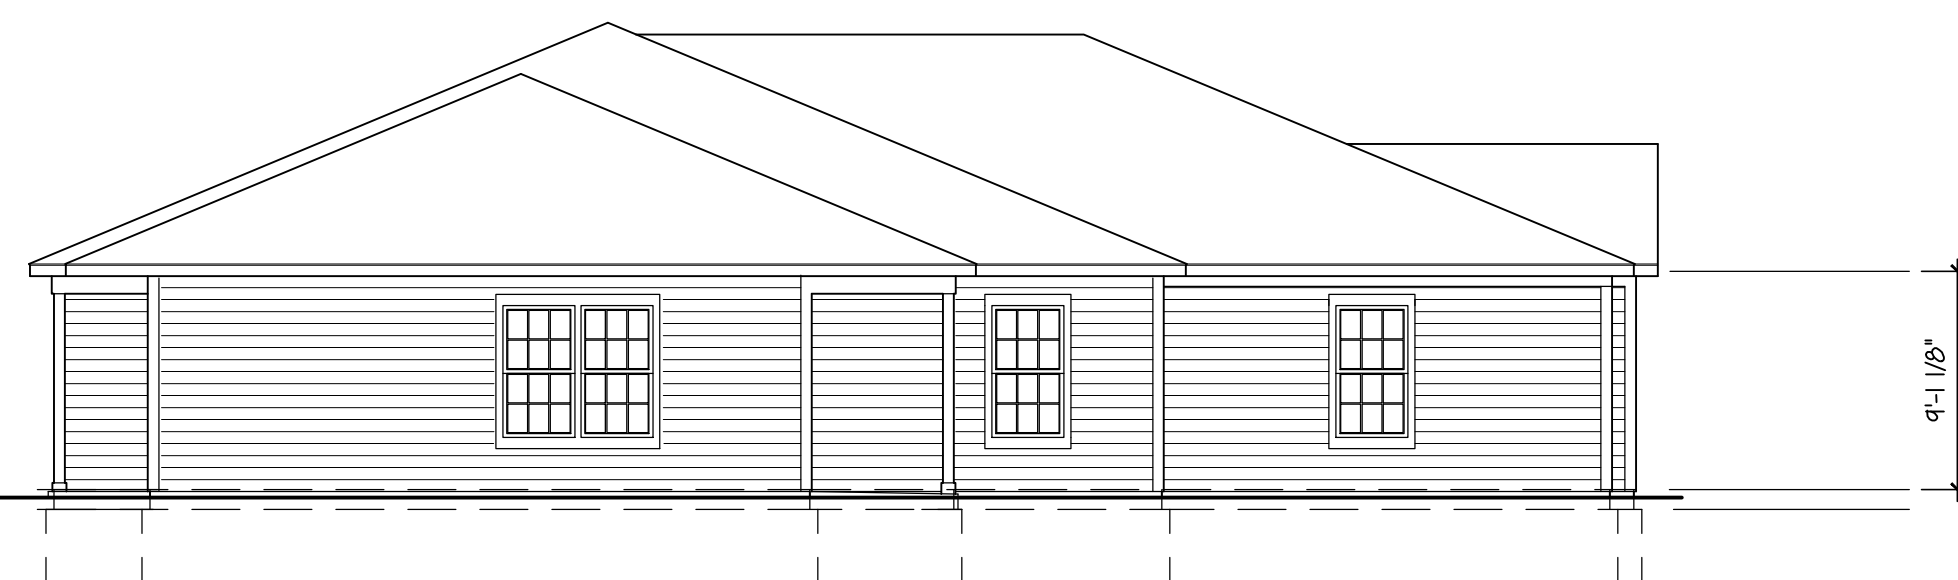

2-BEDROOM DUPLEX, 'F', 'G'
LEFT SIDE ELEVATION
SCALE: 1/8" = 1'-0"

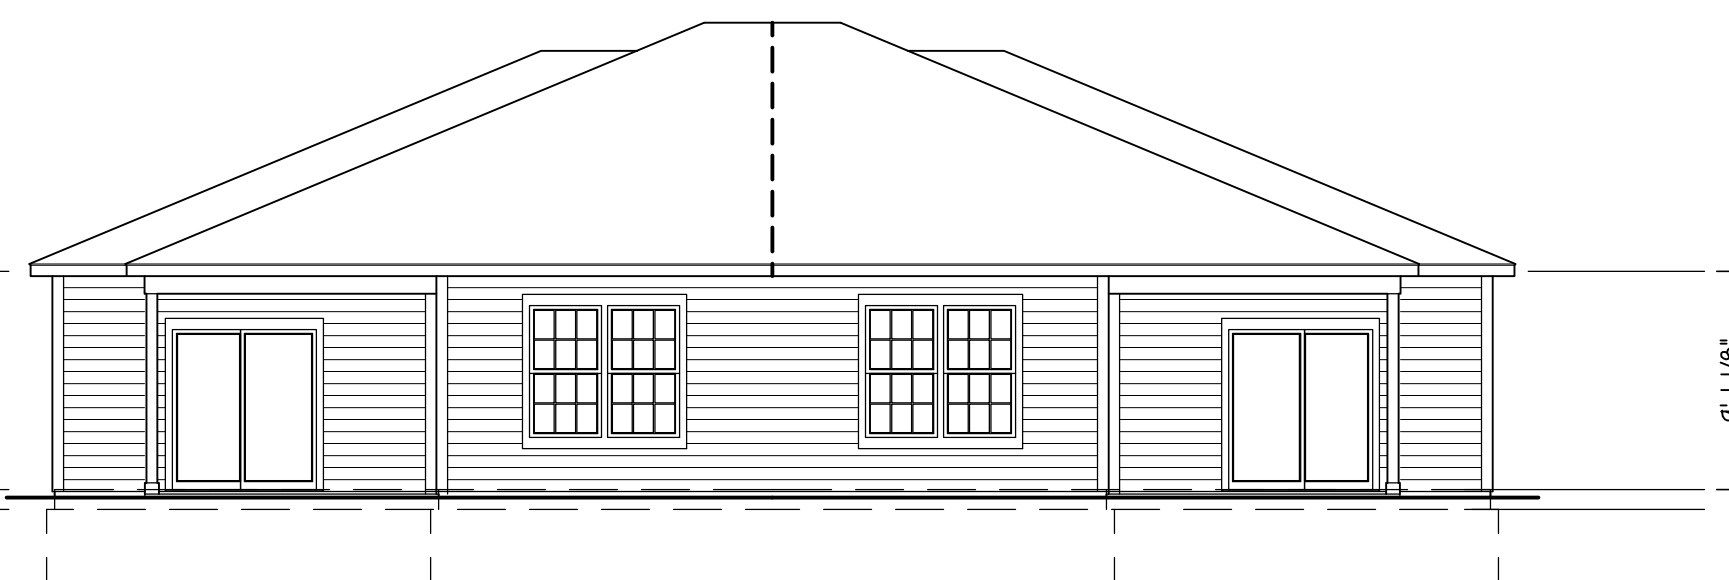

2-BEDROOM DUPLEX, 'F', 'G'
REAR ELEVATION
SCALE: 1/8" = 1'-0"



2-BEDROOM DUPLEX, 'F', 'G'
RIGHT SIDE ELEVATION
SCALE: 1/8" = 1'-0"



east elevation



west elevation

ALVAMAR
redevelopment