


PARKING SUMMARY					
CLASSIFICATION	1ST FLOOR		2ND FLOOR		TOTAL
	STANDARD (18' X 8')	SMALL CAR (18' X 7'-6")	STANDARD (18' X 8')	SMALL CAR (18' X 7'-6")	
STAGING	22	11	0	0	34
LEVEL 1	67	14	0	0	81
LEVEL 2	64	14	128	25	231
LEVEL 3	4	2	72	26	104
LEVEL 4	4	2	40	15	60
TOTAL	161	43	240	66	510
	204		306		

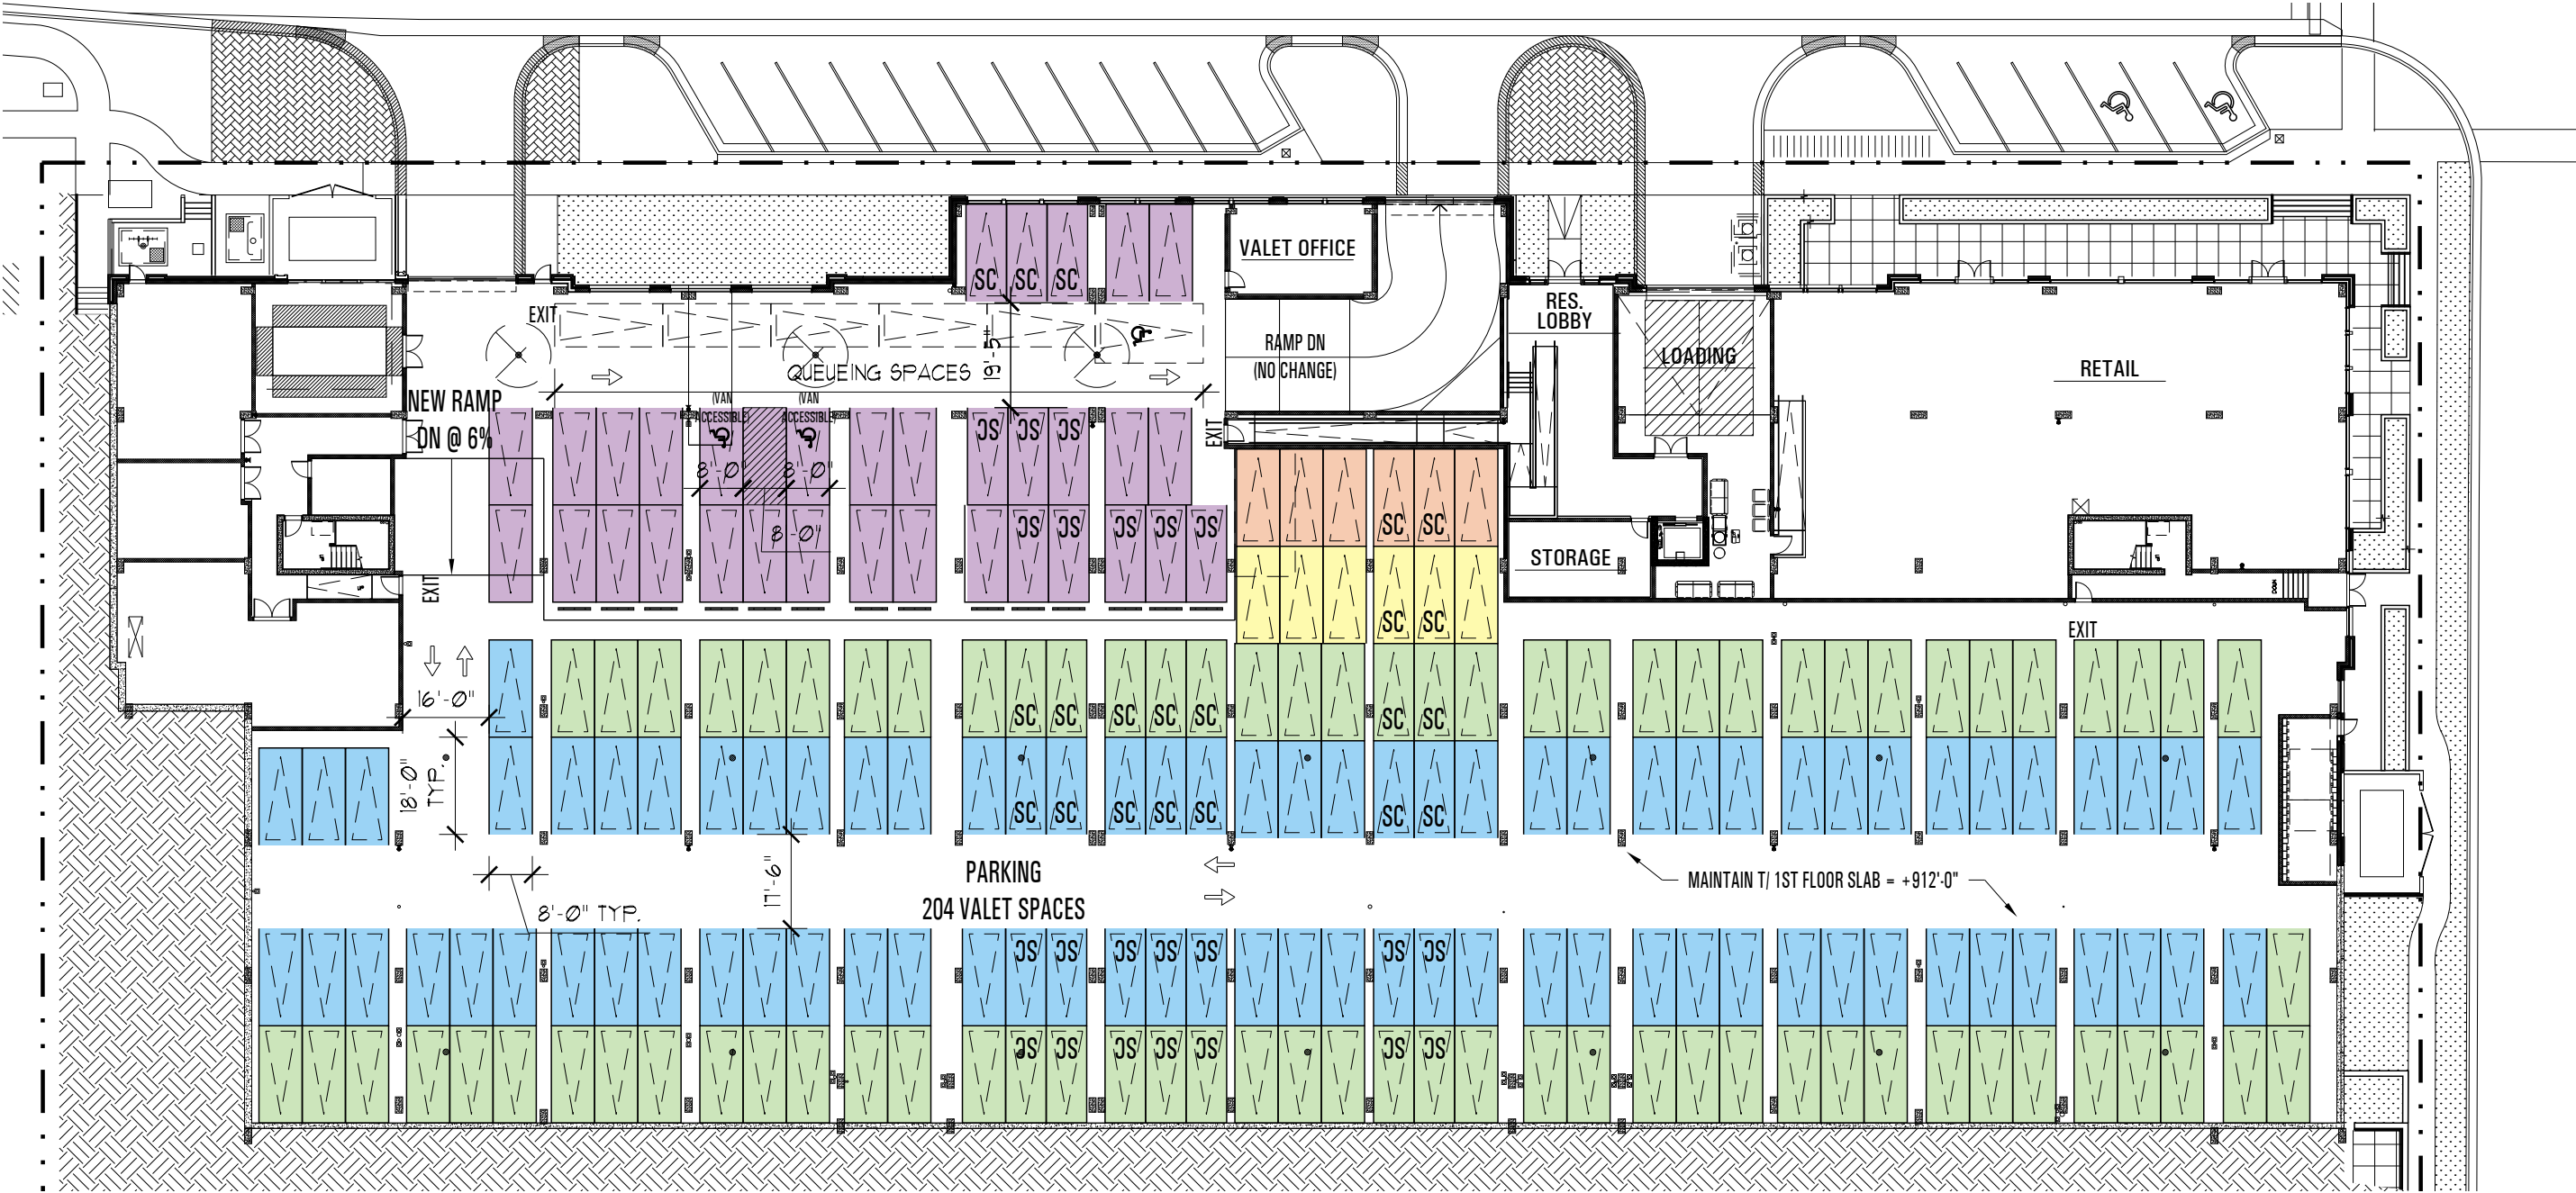

HARTSHORNE PLUNKARD ARCHITECTURE

HPA

232 NORTH CARPENTER STREET
CHICAGO, IL 60607
312.226.4488
HPARCHITECTURE.COM

PLANS AND ALL SPECIFICATION ARE SUBJECT TO REVISION AS DEEMED NECESSARY OR ADVISABLE BY BUILDER, ARCHITECT, OR AS REQUIRED BY LAW.

HERE KANSAS

1101 INDIANA ST. LAWRENCE, KANSAS


PROJECT

NORTH

SCALE
1/32" = 1'-0"
DATE
03-17-16

DRAWING
ALT. 1ST FLOOR
PARKING PLAN -
VALET OPTION

SK#
1
REV. 7

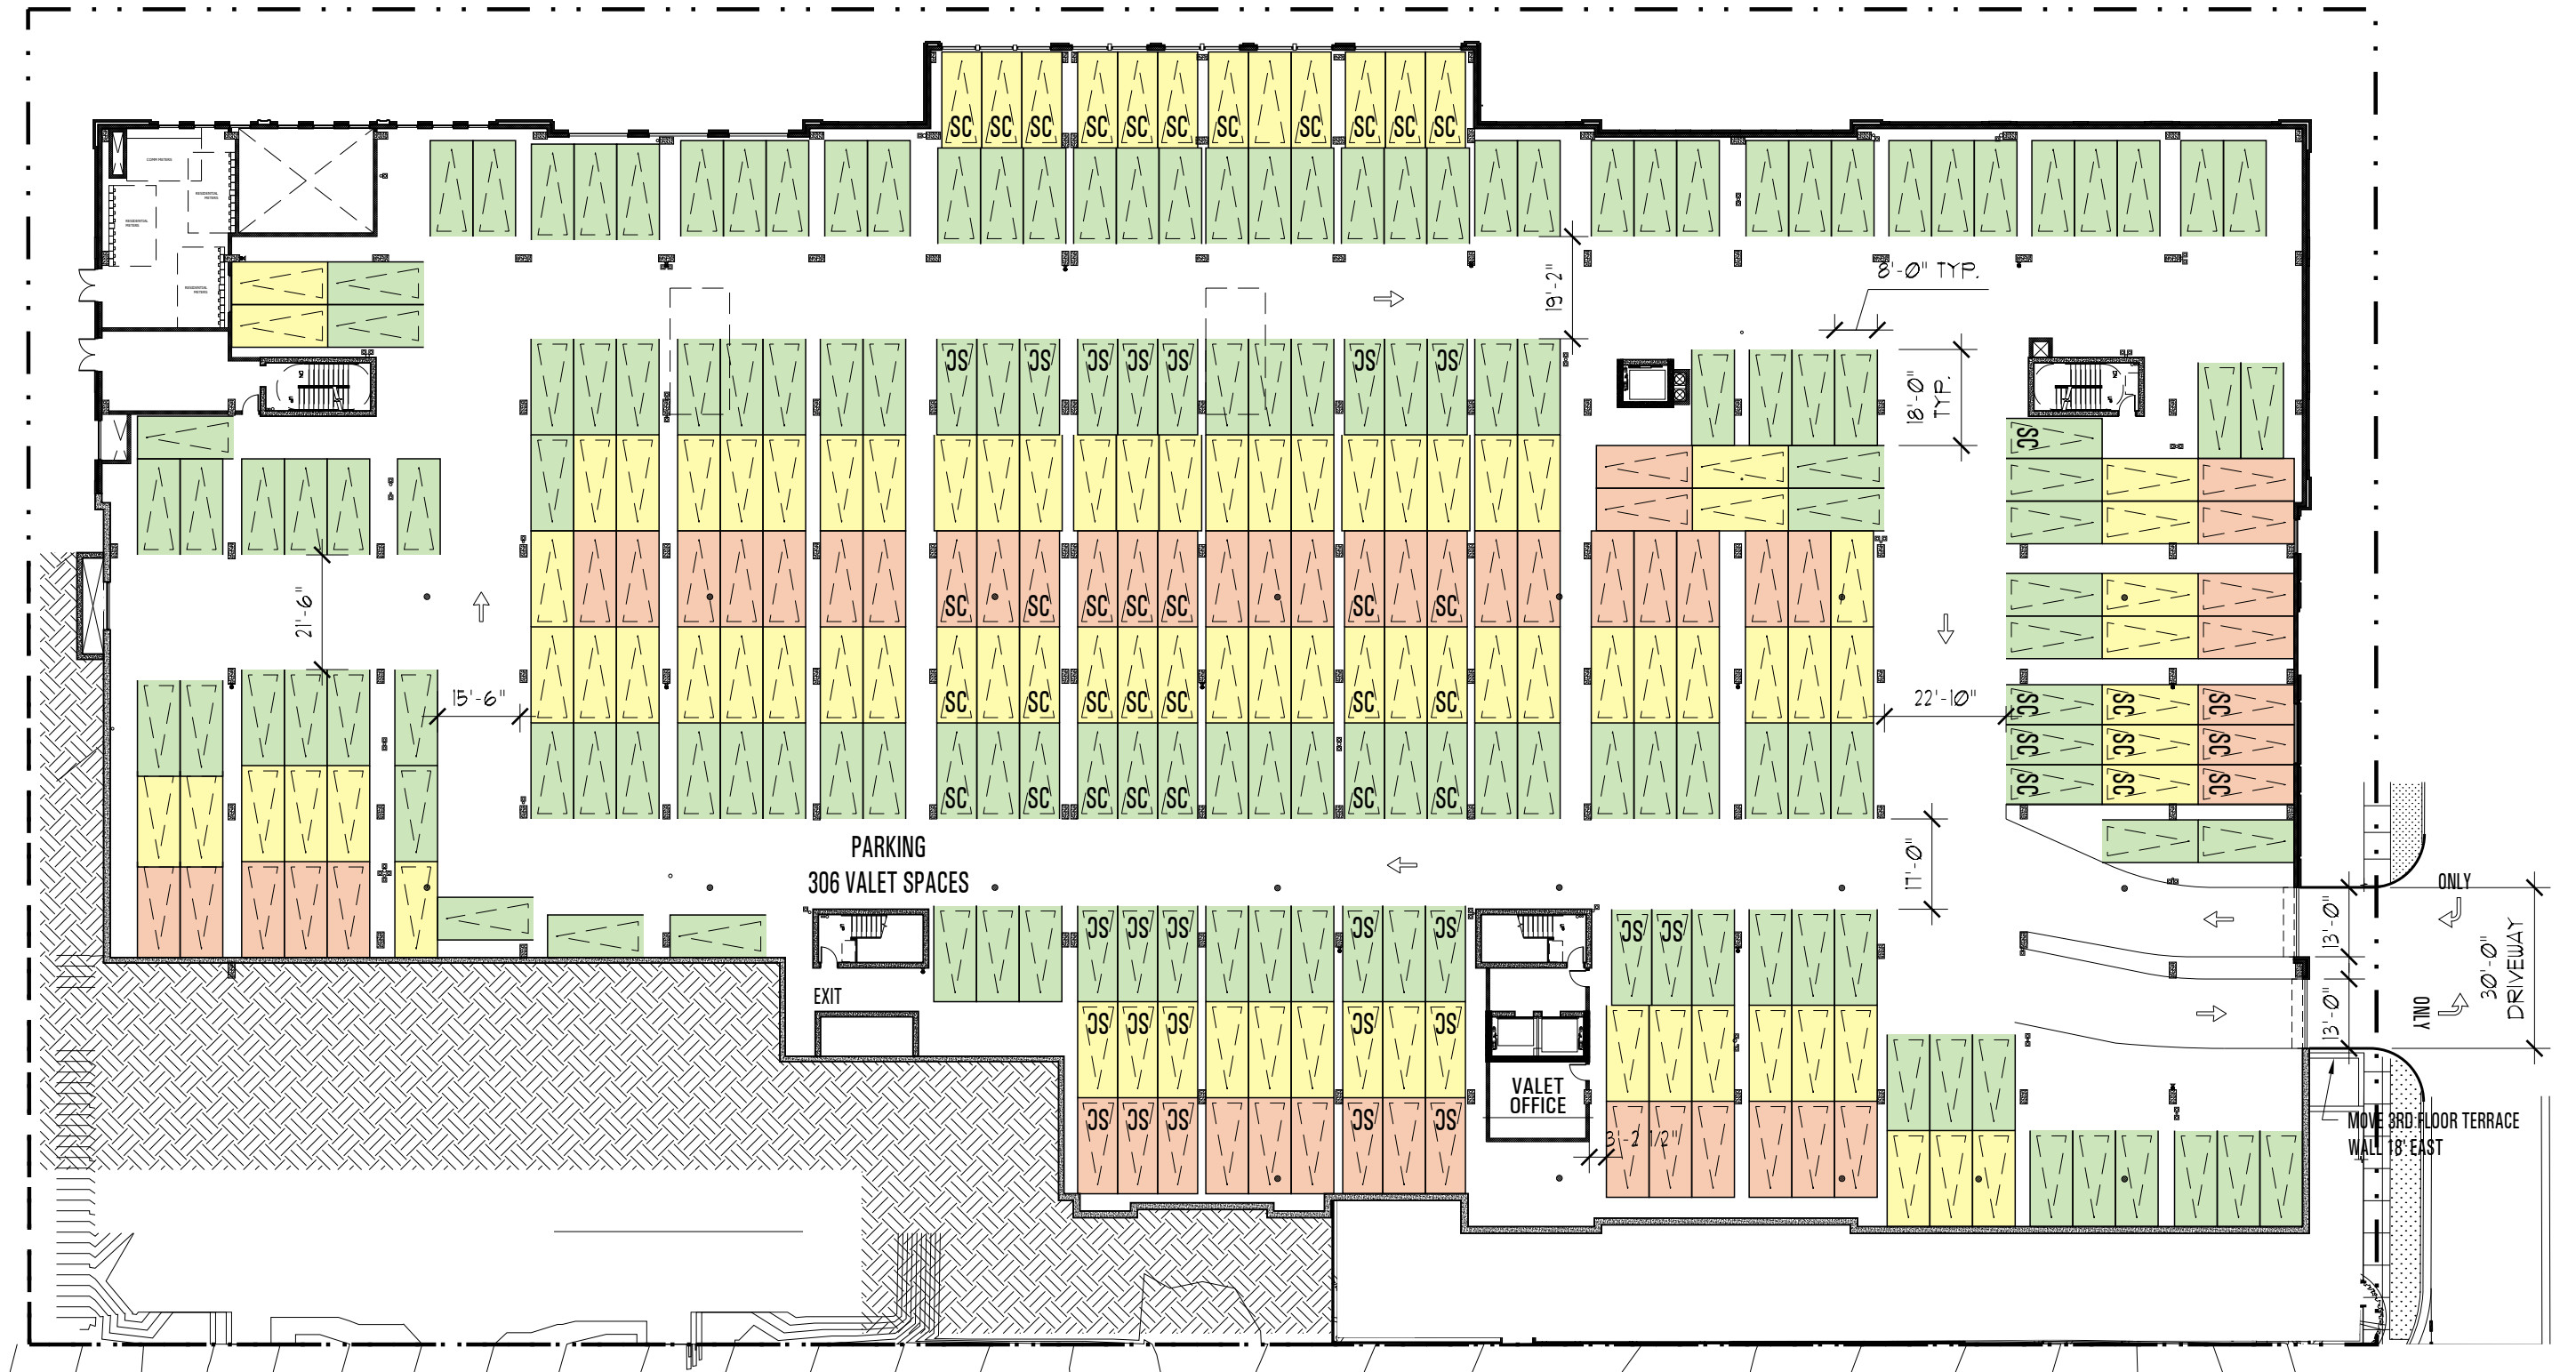

FOR DESIGN REVIEW ONLY. NOT FOR CONSTRUCTION.



PLANS AND ALL SPECIFICATION ARE SUBJECT TO REVISION AS DEEMED NECESSARY OR ADVISABLE BY BUILDER, ARCHITECT, OR AS REQUIRED BY LAW.


HERE KANSAS

1101 INDIANA ST. LAWRENCE, KANSAS

PROJECT	SCALE	DRAWING	SK#
	1/32" = 1'-0"	ALT. 2ND FLOOR PARKING PLAN - VALET OPTION	2
	DATE		REV. 7
NORTH	03-17-16		

LEGEND

= UNOCCUPIED UNIT IN PHASE 1
(UNIT 343 - 2 BEDROOMS TOTAL)

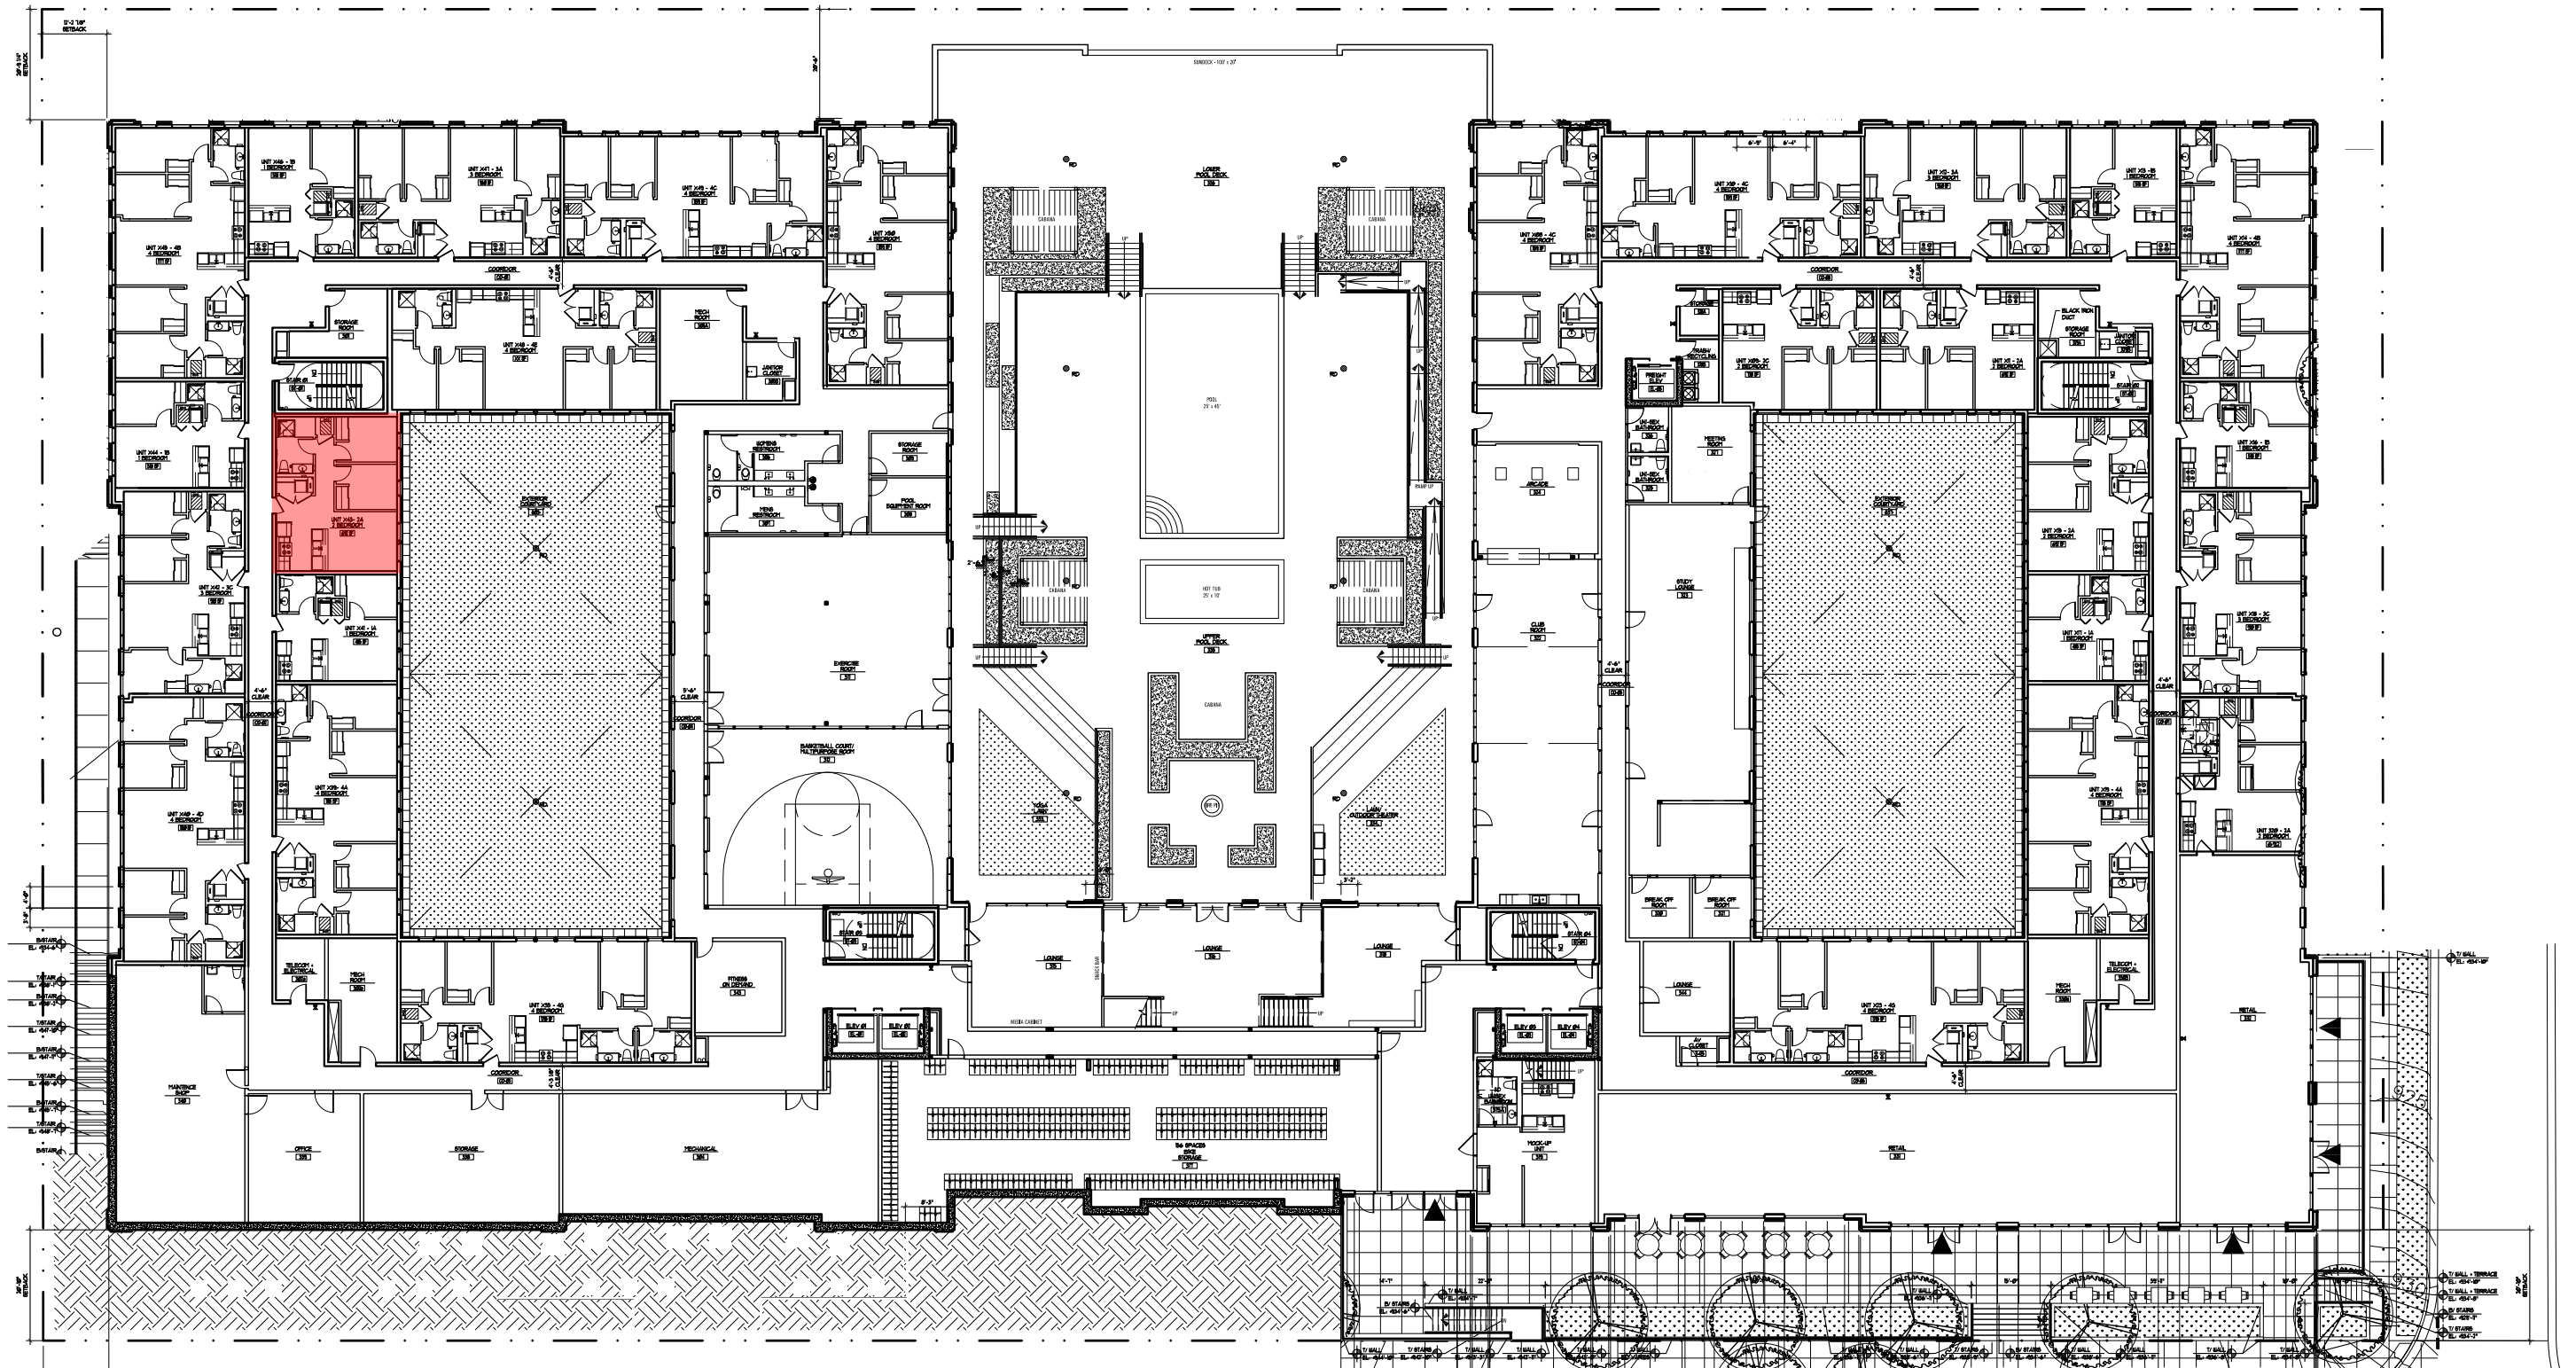

HARTSHORNE PLUNKARD ARCHITECTURE

HPA

232 NORTH CARPENTER STREET
CHICAGO, IL 60607
312.226.4488
HPARCHITECTURE.COM

PLANS AND ALL SPECIFICATION ARE SUBJECT TO REVISION AS DEEMED NECESSARY OR ADVISABLE BY BUILDER, ARCHITECT, OR AS REQUIRED BY LAW.


HERE KANSAS

1101 INDIANA ST. LAWRENCE, KANSAS

<div><div></div><div>PROJECT</div><div>NORTH</div></div>	SCALE	DRAWING	SK#
	1/32" = 1'-0"	3RD FLOOR PLAN	5
	DATE		REV. 5
	02-29-16		

LEGEND

= UNOCCUPIED UNIT IN PHASE 1 (UNITS 409, 411, 415, 417, 419, 423, 435, 439, 441, 443, 448 - 30 BEDROOMS TOTAL)

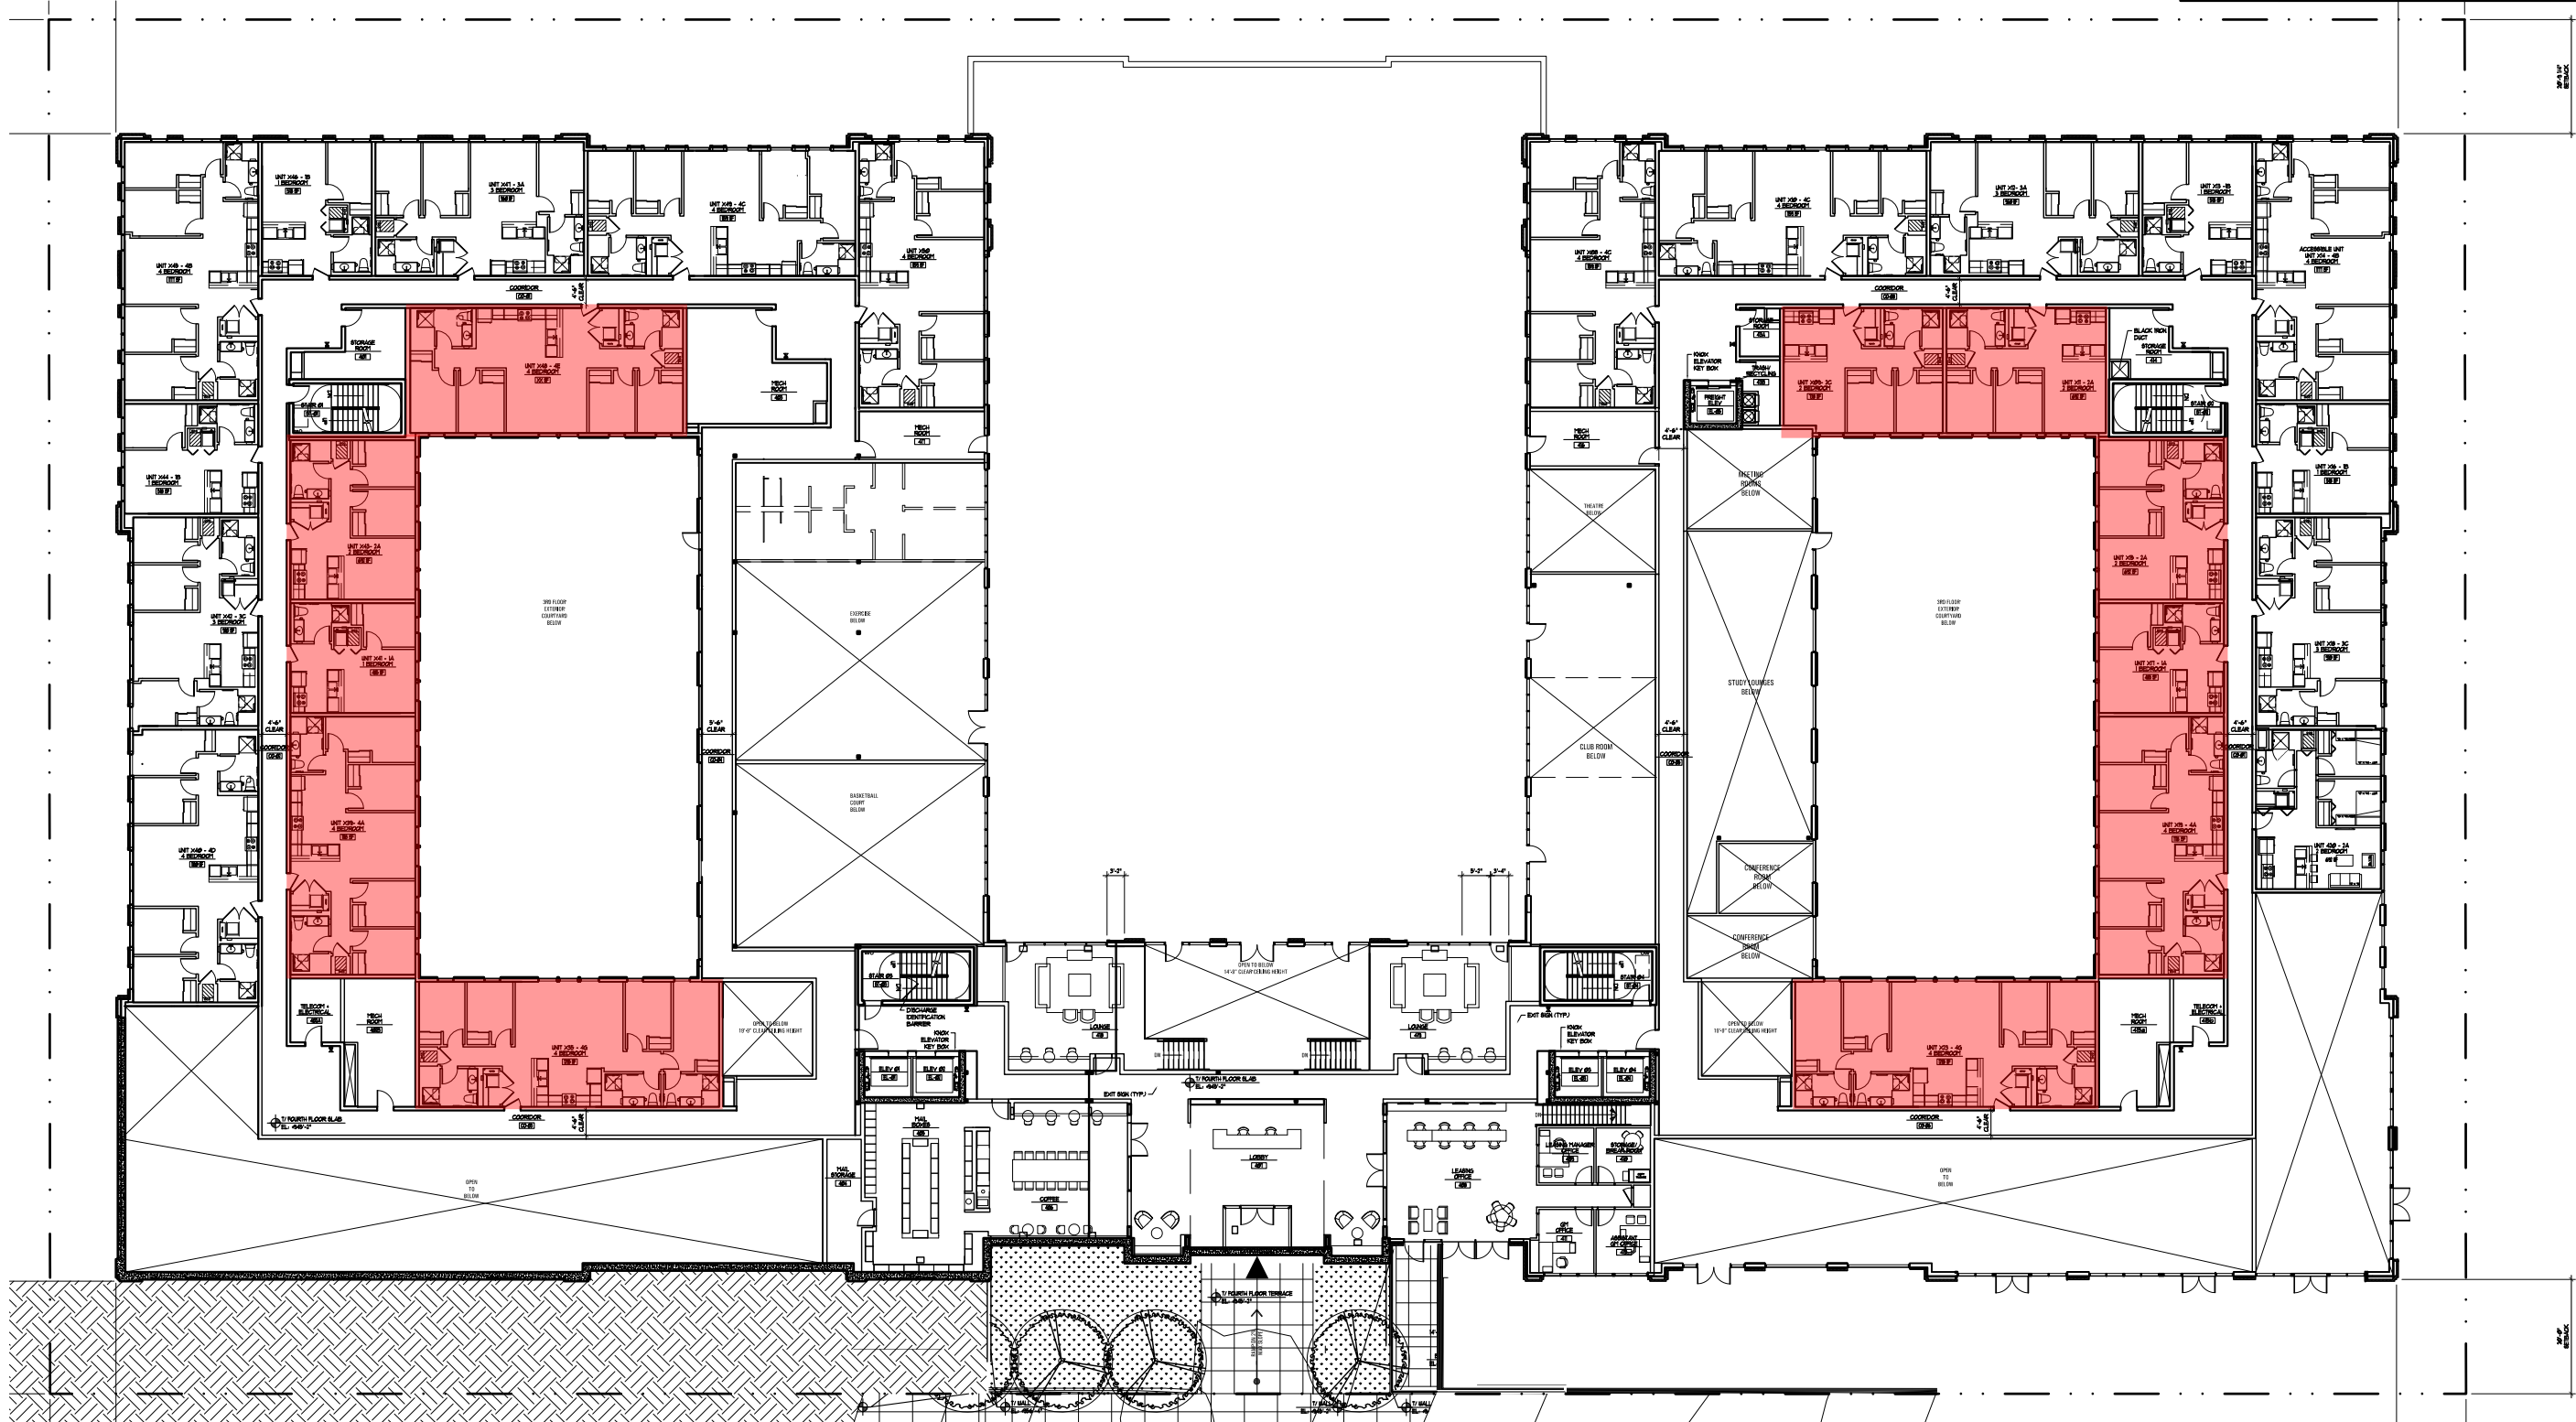

HARTSHORNE PLUNKARD ARCHITECTURE



232 NORTH CARPENTER STREET
CHICAGO, IL 60607
312.226.4488
HPARCHITECTURE.COM

PLANS AND ALL SPECIFICATION ARE SUBJECT TO REVISION AS DEEMED NECESSARY OR ADVISABLE BY BUILDER, ARCHITECT, OR AS REQUIRED BY LAW.

HERE KANSAS

1101 INDIANA ST. LAWRENCE, KANSAS

PROJECT NORTH	SCALE	DRAWING 4TH FLOOR PLAN	SK# 6 REV. 5
	1/32" = 1'-0"		
	DATE 02-29-16		