



VIEW FROM NORTH WEST

BOYS & GIRLS CLUB OF LAWRENCE TEEN CENTER



VIEW FROM SOUTH WEST


**BOYS & GIRLS CLUB OF LAWRENCE
TEEN CENTER**

Sept. 2014 KOvACA



VIEW OF MAIN ENTRY


**BOYS & GIRLS CLUB OF LAWRENCE
TEEN CENTER**

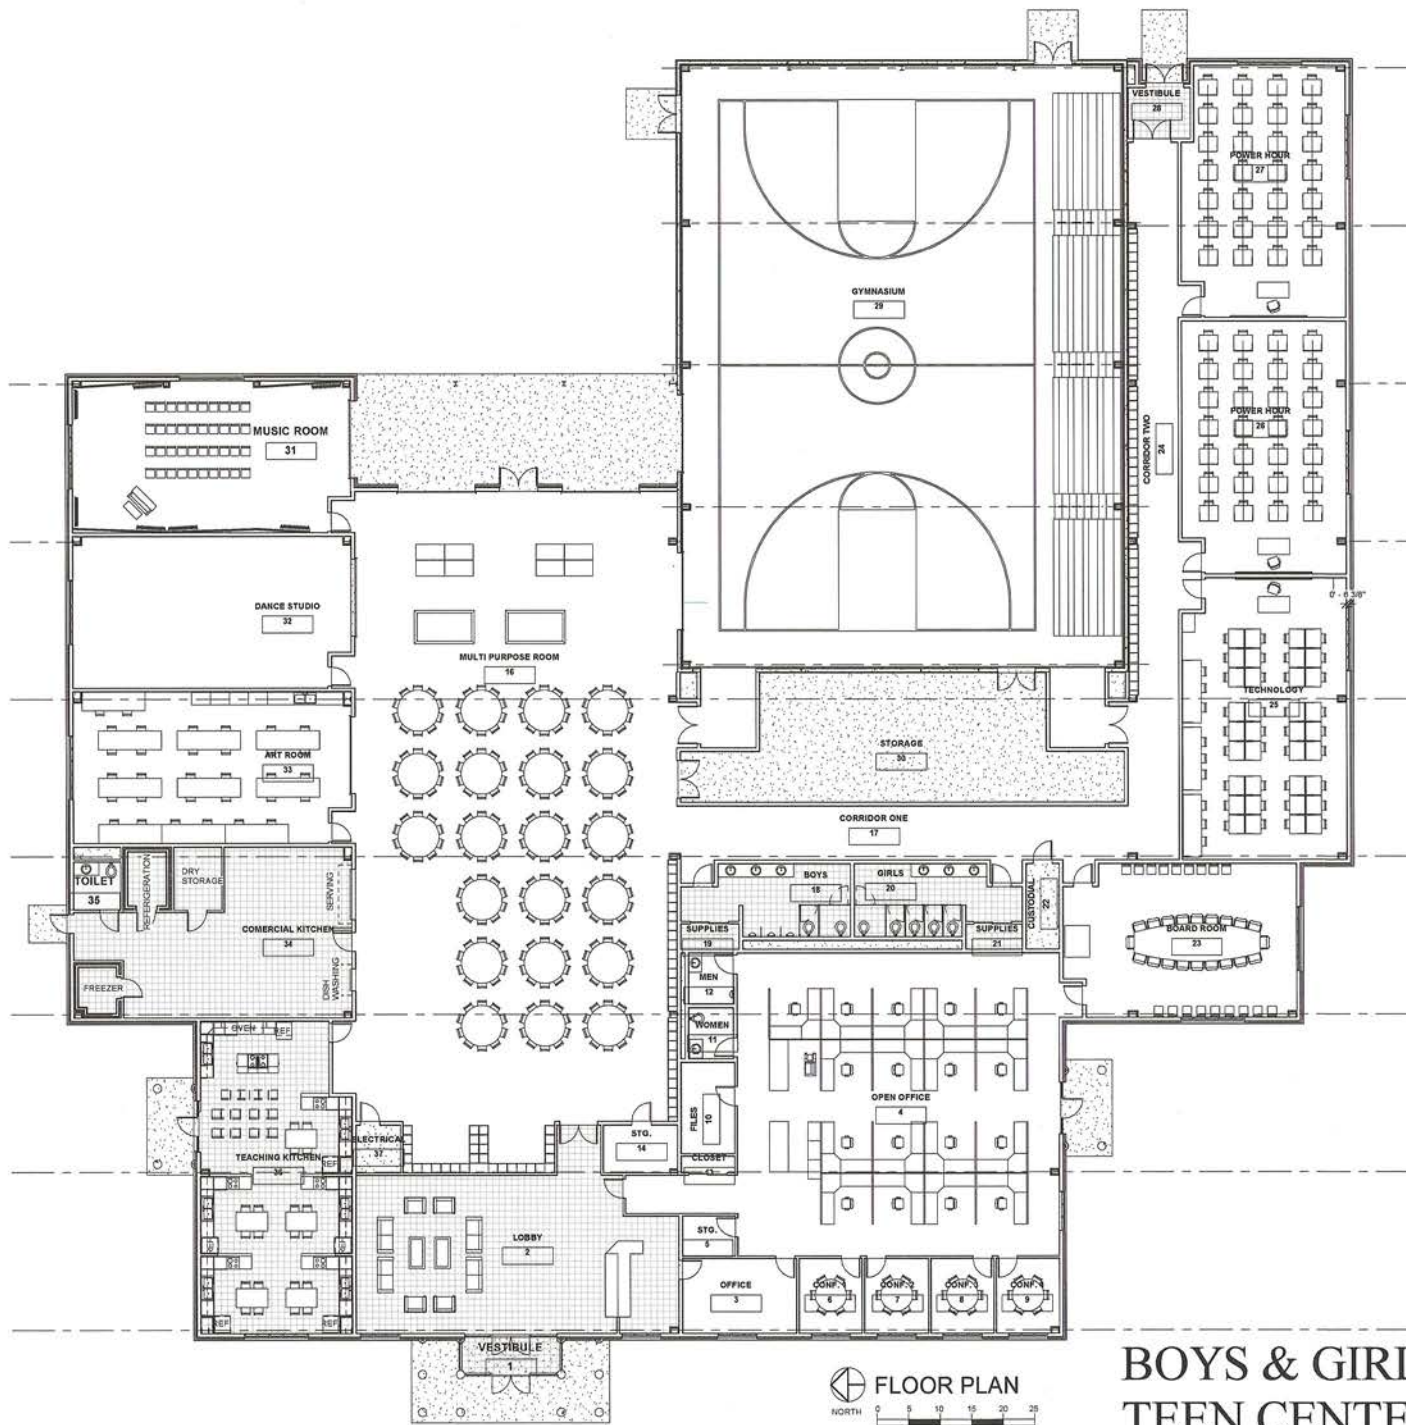

Room Schedule		
Number	Name	Area
1	VESTIBULE	86 SF
2	LOBBY	1278 SF
3	OFFICE	213 SF
4	OPEN OFFICE	2574 SF
5	STG.	53 SF
6	CONF. 1	118 SF
7	CONF. 2	118 SF
8	CONF. 3	118 SF
9	CONF. 4	117 SF
10	FILES	123 SF
11	WOMEN	57 SF
12	MEN	57 SF
13	CLOSET	22 SF
14	STG.	88 SF
16	MULTI PURPOSE ROOM	5393 SF
17	CORRIDOR ONE	733 SF
18	BOYS	264 SF
19	SUPPLIES	37 SF
20	GIRLS	263 SF
21	SUPPLIES	35 SF
22	CUSTODIAL	71 SF
23	BOARD ROOM	856 SF
24	CORRIDOR TWO	903 SF
25	TECHNOLOGY	1140 SF
26	POWER HOUR	1019 SF
27	POWER HOUR	990 SF
28	VESTIBULE	79 SF
29	GYMNASIUM	6672 SF
30	STORAGE	1140 SF
31	MUSIC ROOM	1000 SF
32	DANCE STUDIO	1035 SF
33	ART ROOM	1033 SF
34	COMERCIAL KITCHEN	1102 SF
35	TOILET	57 SF
36	TEACHING KITCHEN	1109 SF
37	ELECTRICAL	53 SF
		30008 SF

FLOOR PLAN
 NORTH 0 5 10 15 20 25
 GRAPHIC SCALE IN FEET

BOYS & GIRLS CLUB OF LAWRENCE TEEN CENTER

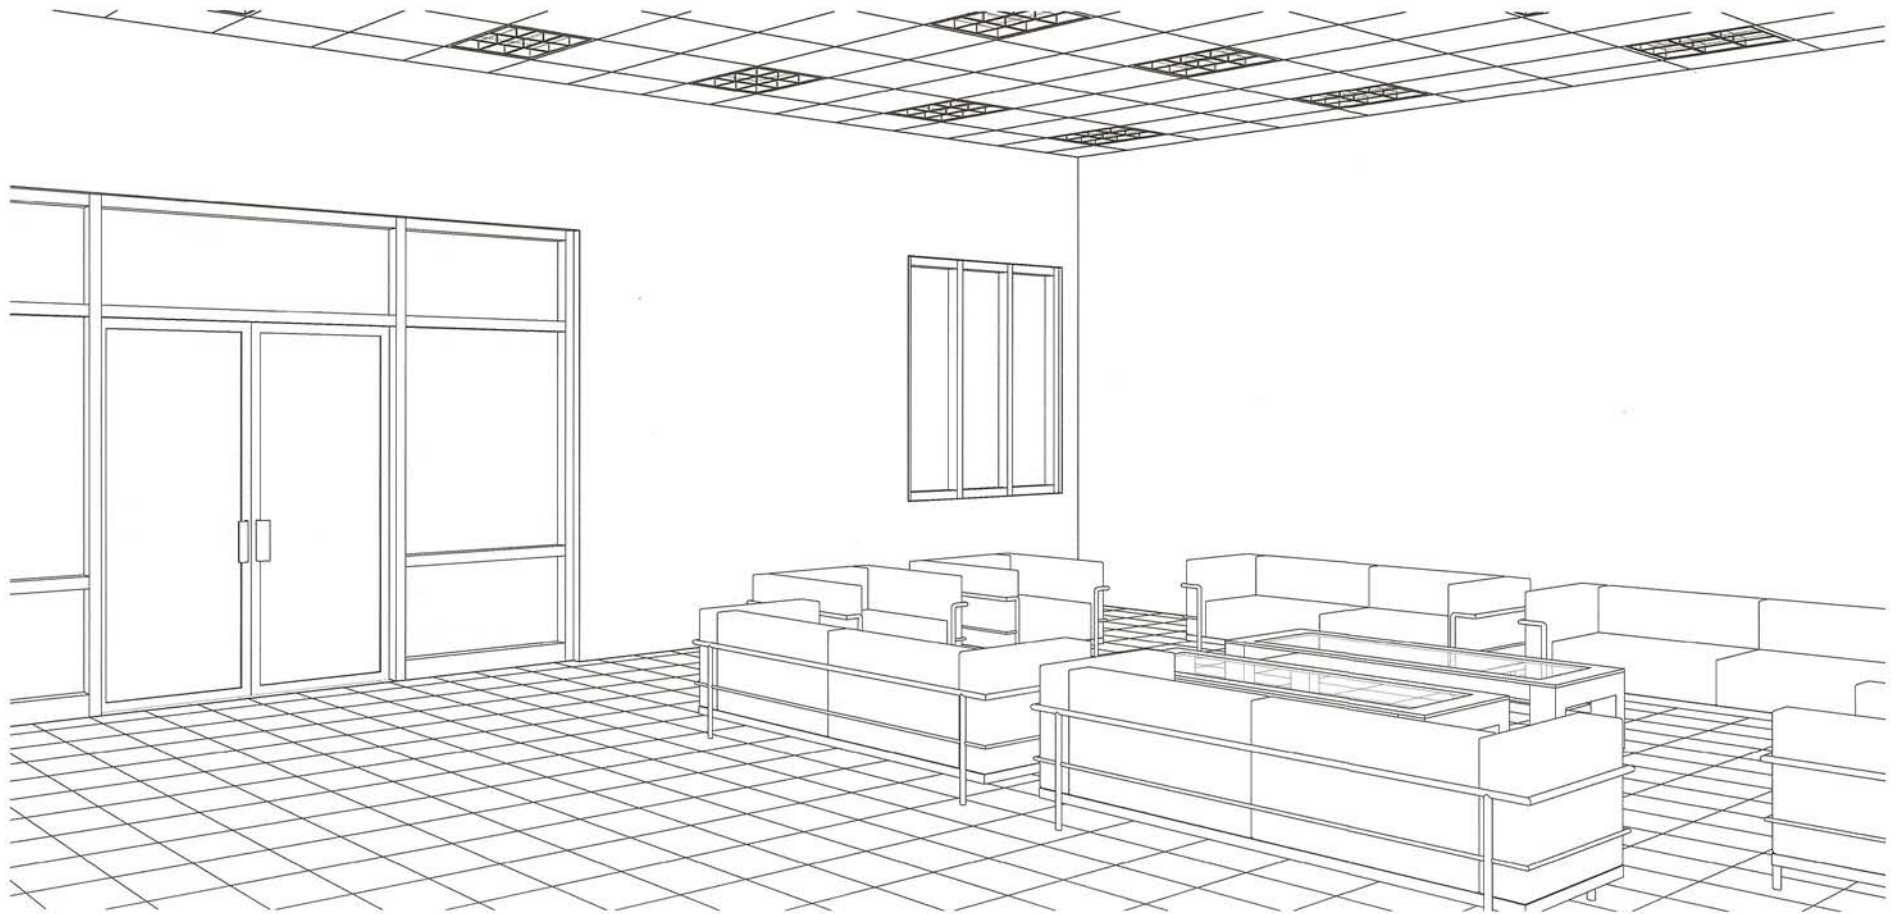

LOBBY

**BOYS & GIRLS CLUB OF LAWRENCE
TEEN CENTER**



LEARNING KITCHEN TEACHING STATION

**BOYS & GIRLS CLUB OF LAWRENCE
TEEN CENTER**



LEARNING KITCHEN STUDENT STATIONS

**BOYS & GIRLS CLUB OF LAWRENCE
TEEN CENTER**



MULTIPURPOSE ROOM LOOKING SOUTH EAST

BOYS & GIRLS CLUB OF LAWRENCE
TEEN CENTER



MULTIPURPOSE ROOM LOOKING SOUTH WEST

**BOYS & GIRLS CLUB OF LAWRENCE
TEEN CENTER**




MUSIC ROOM

**BOYS & GIRLS CLUB OF LAWRENCE
TEEN CENTER**



TECHNOLOGY ROOM

**BOYS & GIRLS CLUB OF LAWRENCE
TEEN CENTER**

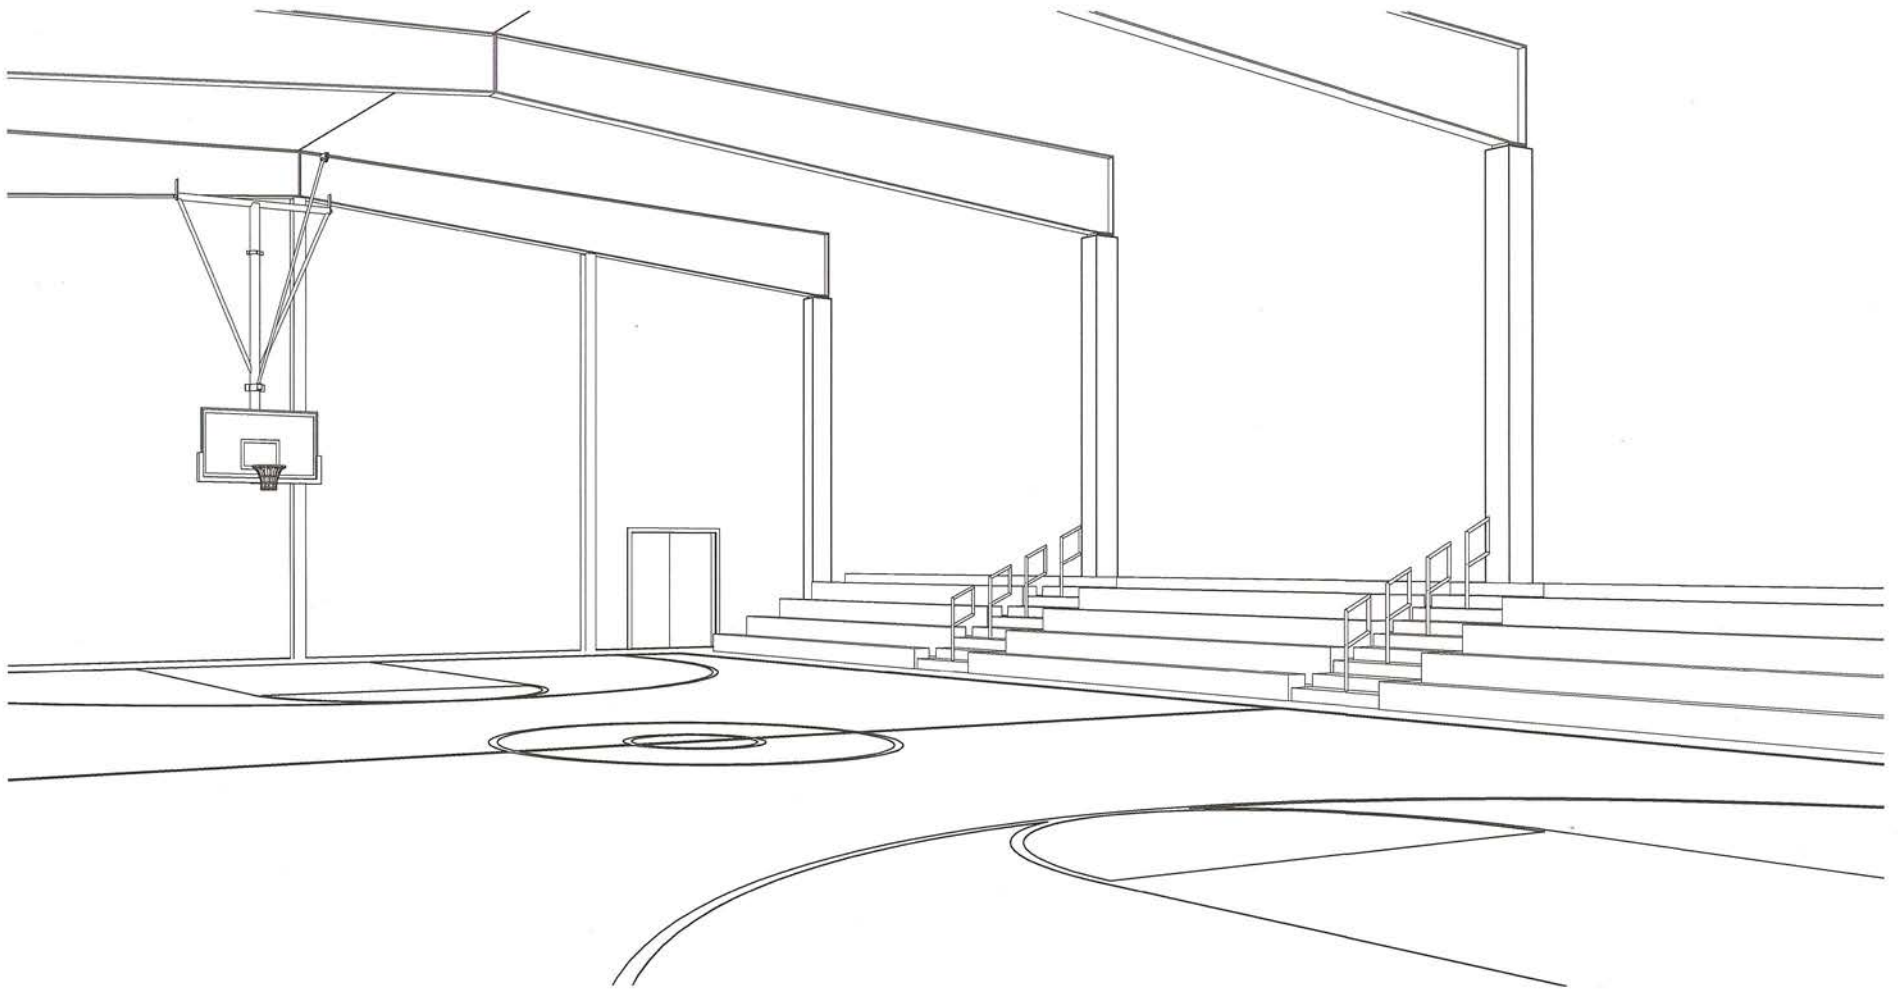

GYMNASIUM

BOYS & GIRLS CLUB OF LAWRENCE
TEEN CENTER

Sept. 2014 KOvACA



STAFF OFFICES

BOYS & GIRLS CLUB OF LAWRENCE
TEEN CENTER