


PLAN

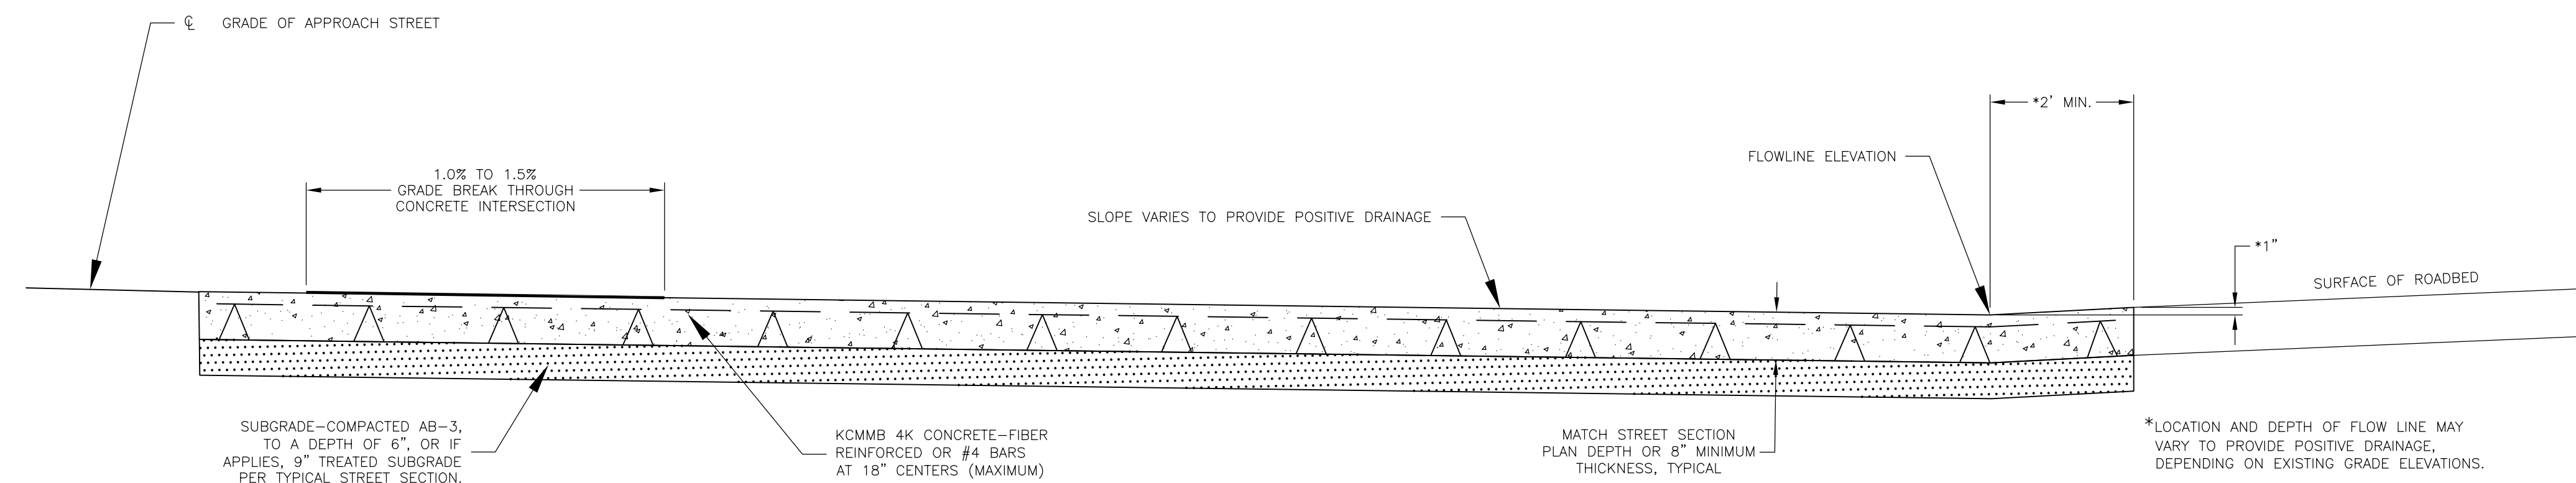

SECTION A-A

DETAILS FOR CONCRETE INTERSECTION SHOWN WITH INTEGRAL CURB AND REINFORCEMENT

2022 EDITION

SHEET ____ OF ____

DATE	BY	REVISION
05-01-22	LJM	REPLACES ALL PREVIOUS VERSIONS OF CONCRETE INTERSECTION DETAILS
03-01-21	LJM	REPLACES ALL PREVIOUS VERSIONS OF CONCRETE INTERSECTION DETAILS



STANDARD DETAILS FOR
CONCRETE INTERSECTION

DAVID P. CRONIN
CITY ENGINEER

CRAIG S. OWENS
CITY MANAGER