



Proposed Revision

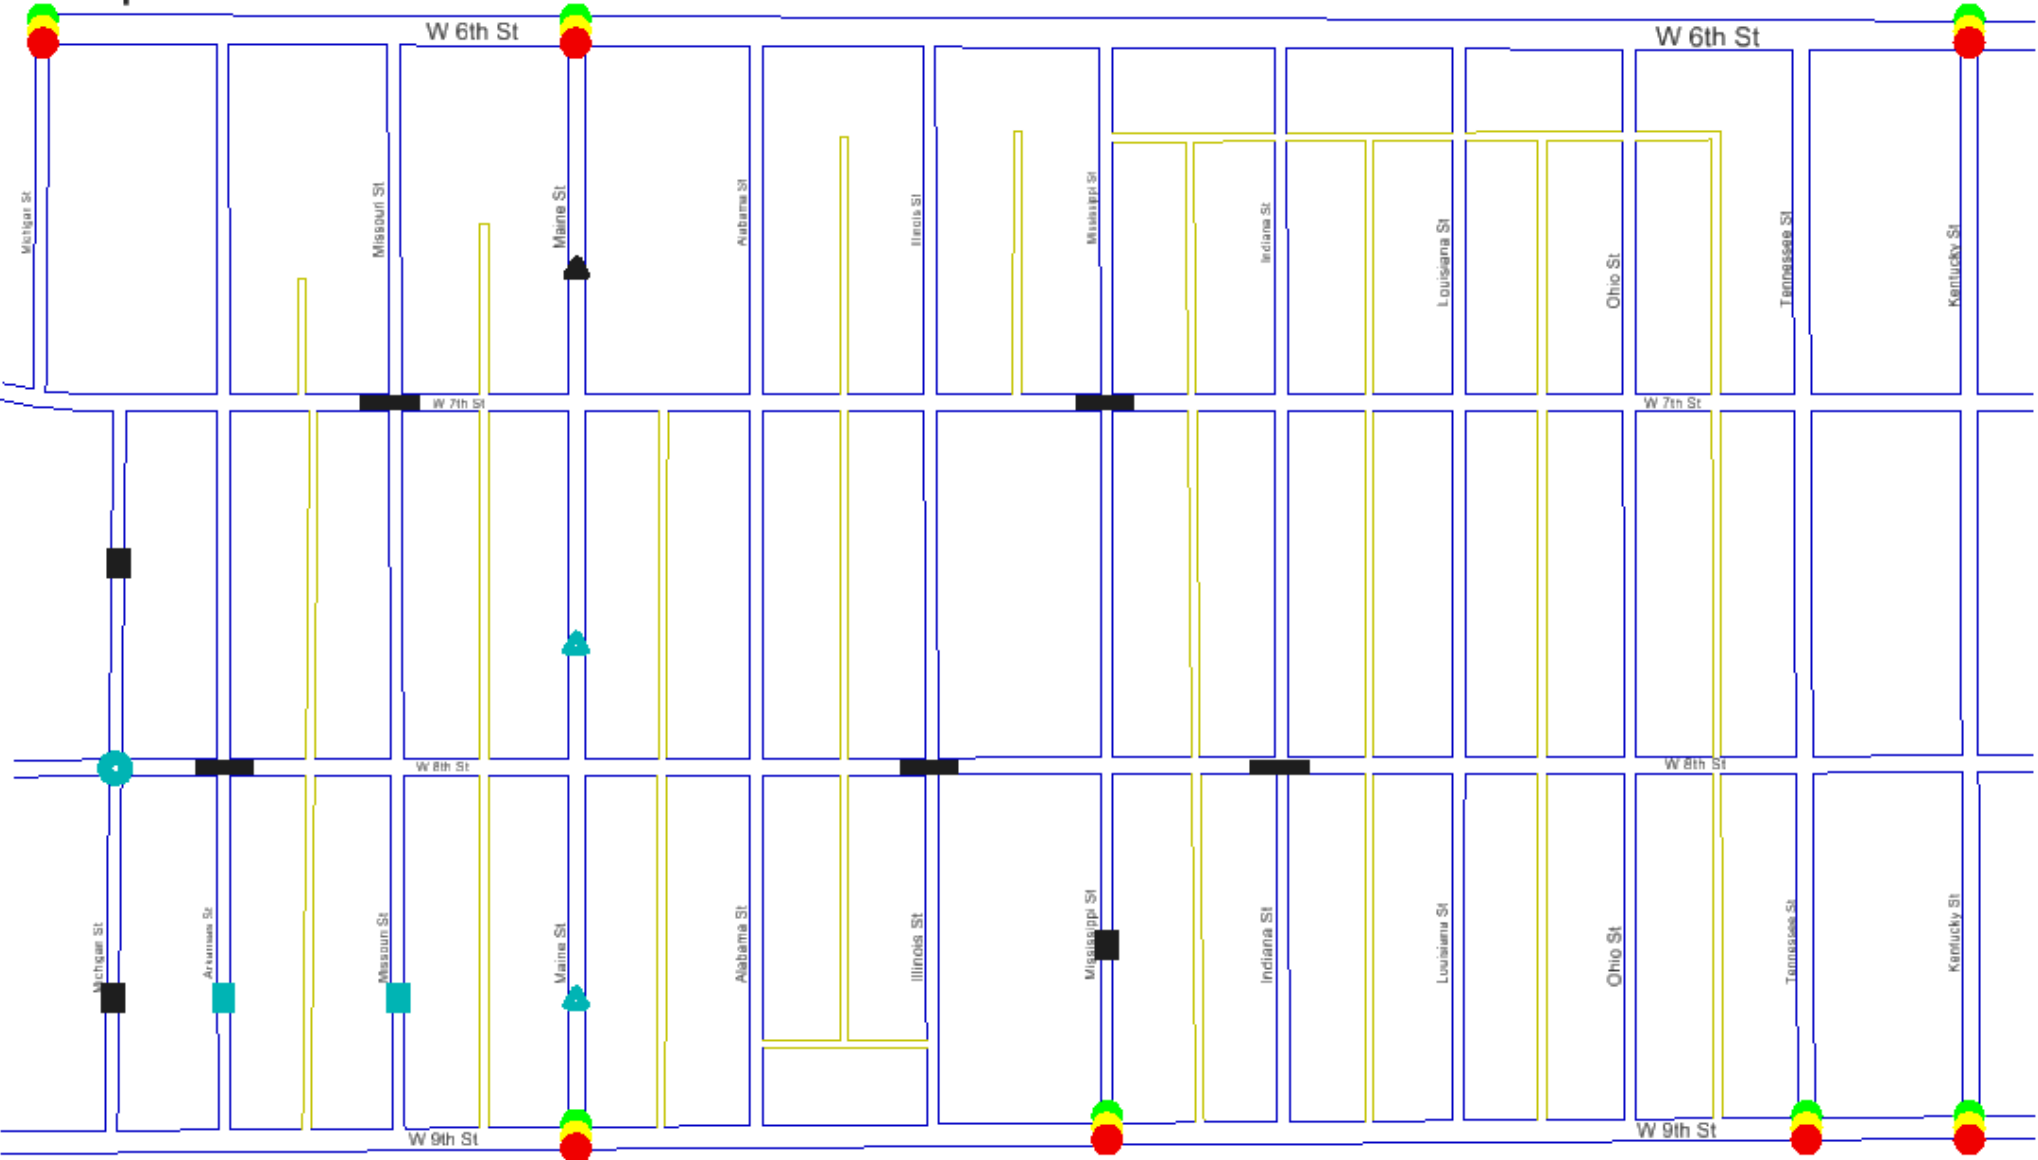







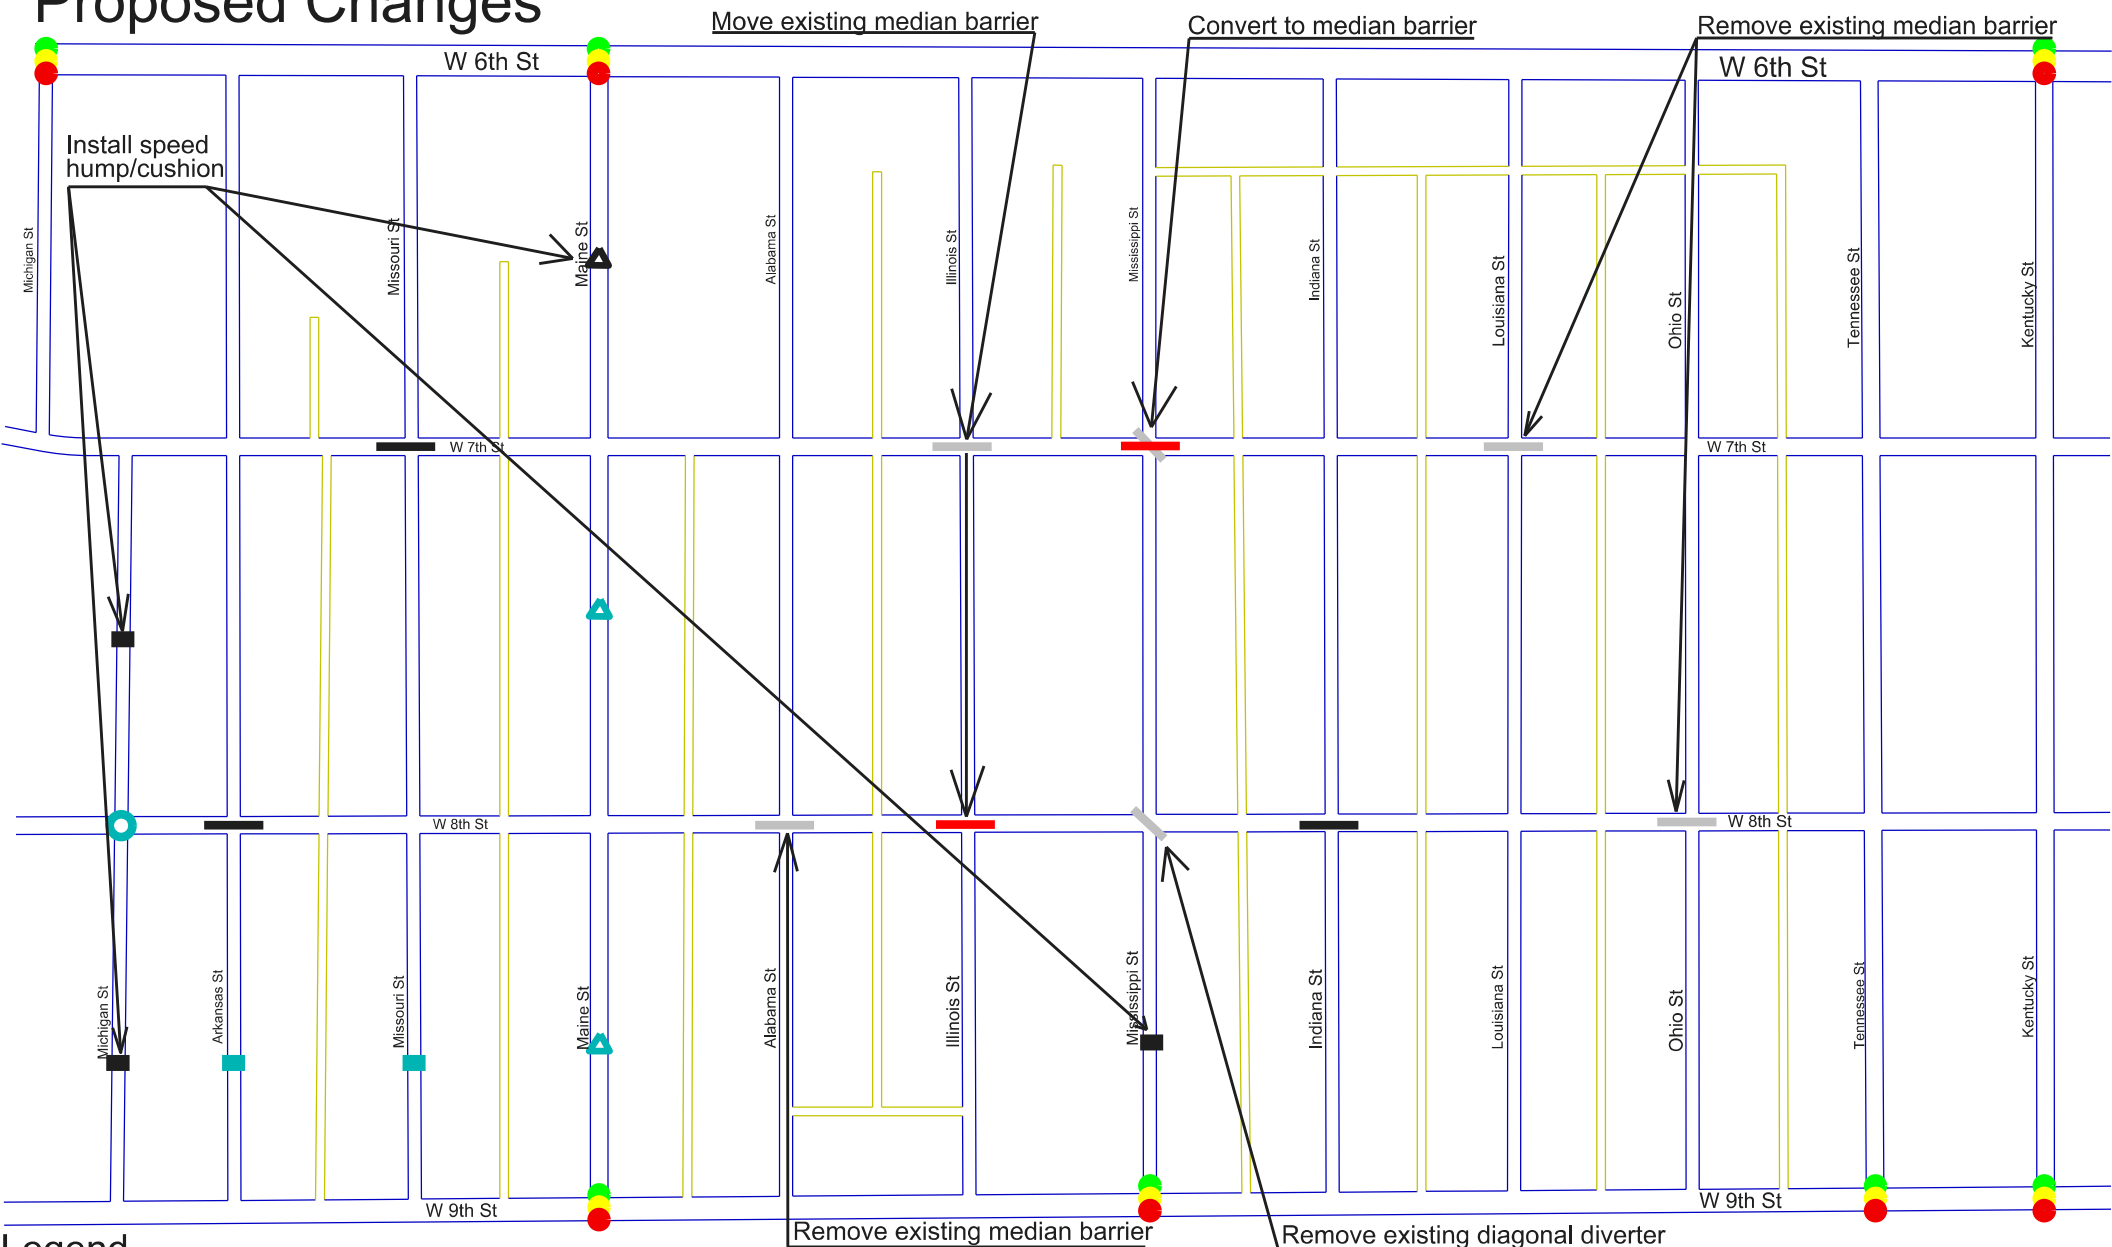


Legend

- Temporary Median barrier installation
- Temporary Diagonal diverter installation
- Permanent Speed Hump
- Permanent Traffic Circle
- Temporary Speed Hump
- Traffic Signal
- Permanent Speed Cushion
- Temporary Speed Cushion

Proposed Changes



Legend

-  Temporary median barrier installation
-  Temporary diagonal diverter installation
-  New temporary installation
-  Permanent Speed Hump
-  Permanent Traffic Circle
-  Temporary Speed Hump
-  Traffic Signal
-  Permanent Speed Cushion
-  Temporary Speed Cushion