



INTERSECTION AND TYPICAL SIGNING DETAILS

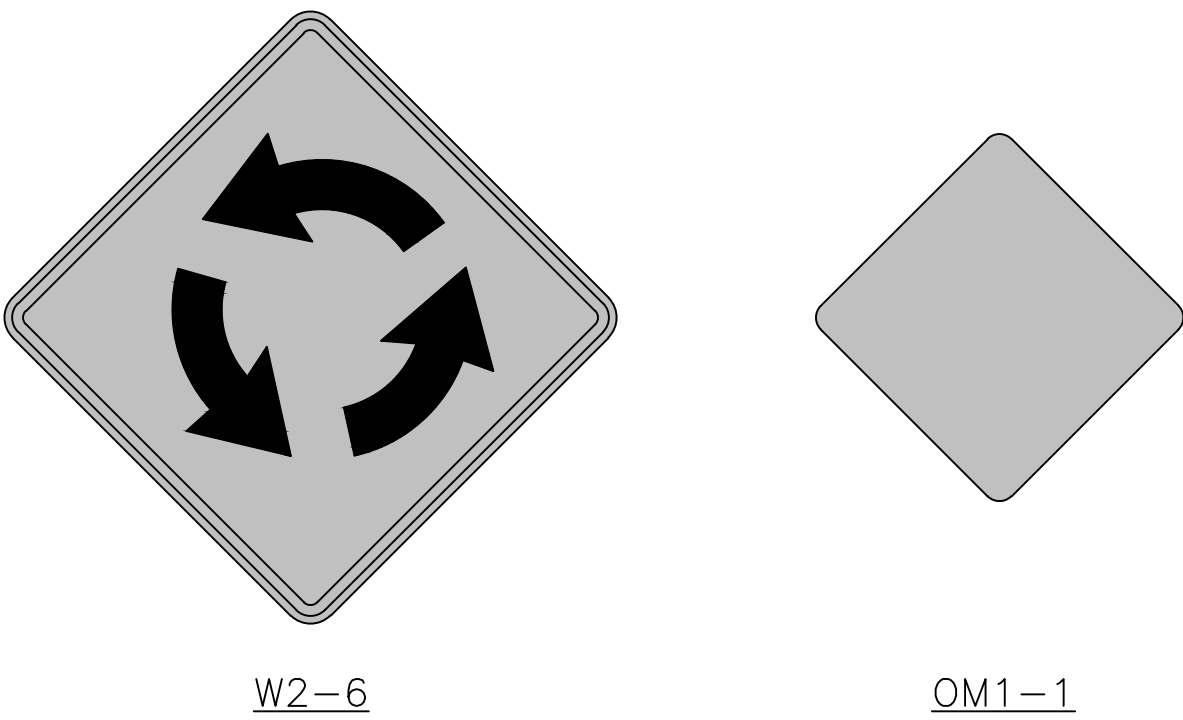

TRAFFIC CIRCLE SIGNS

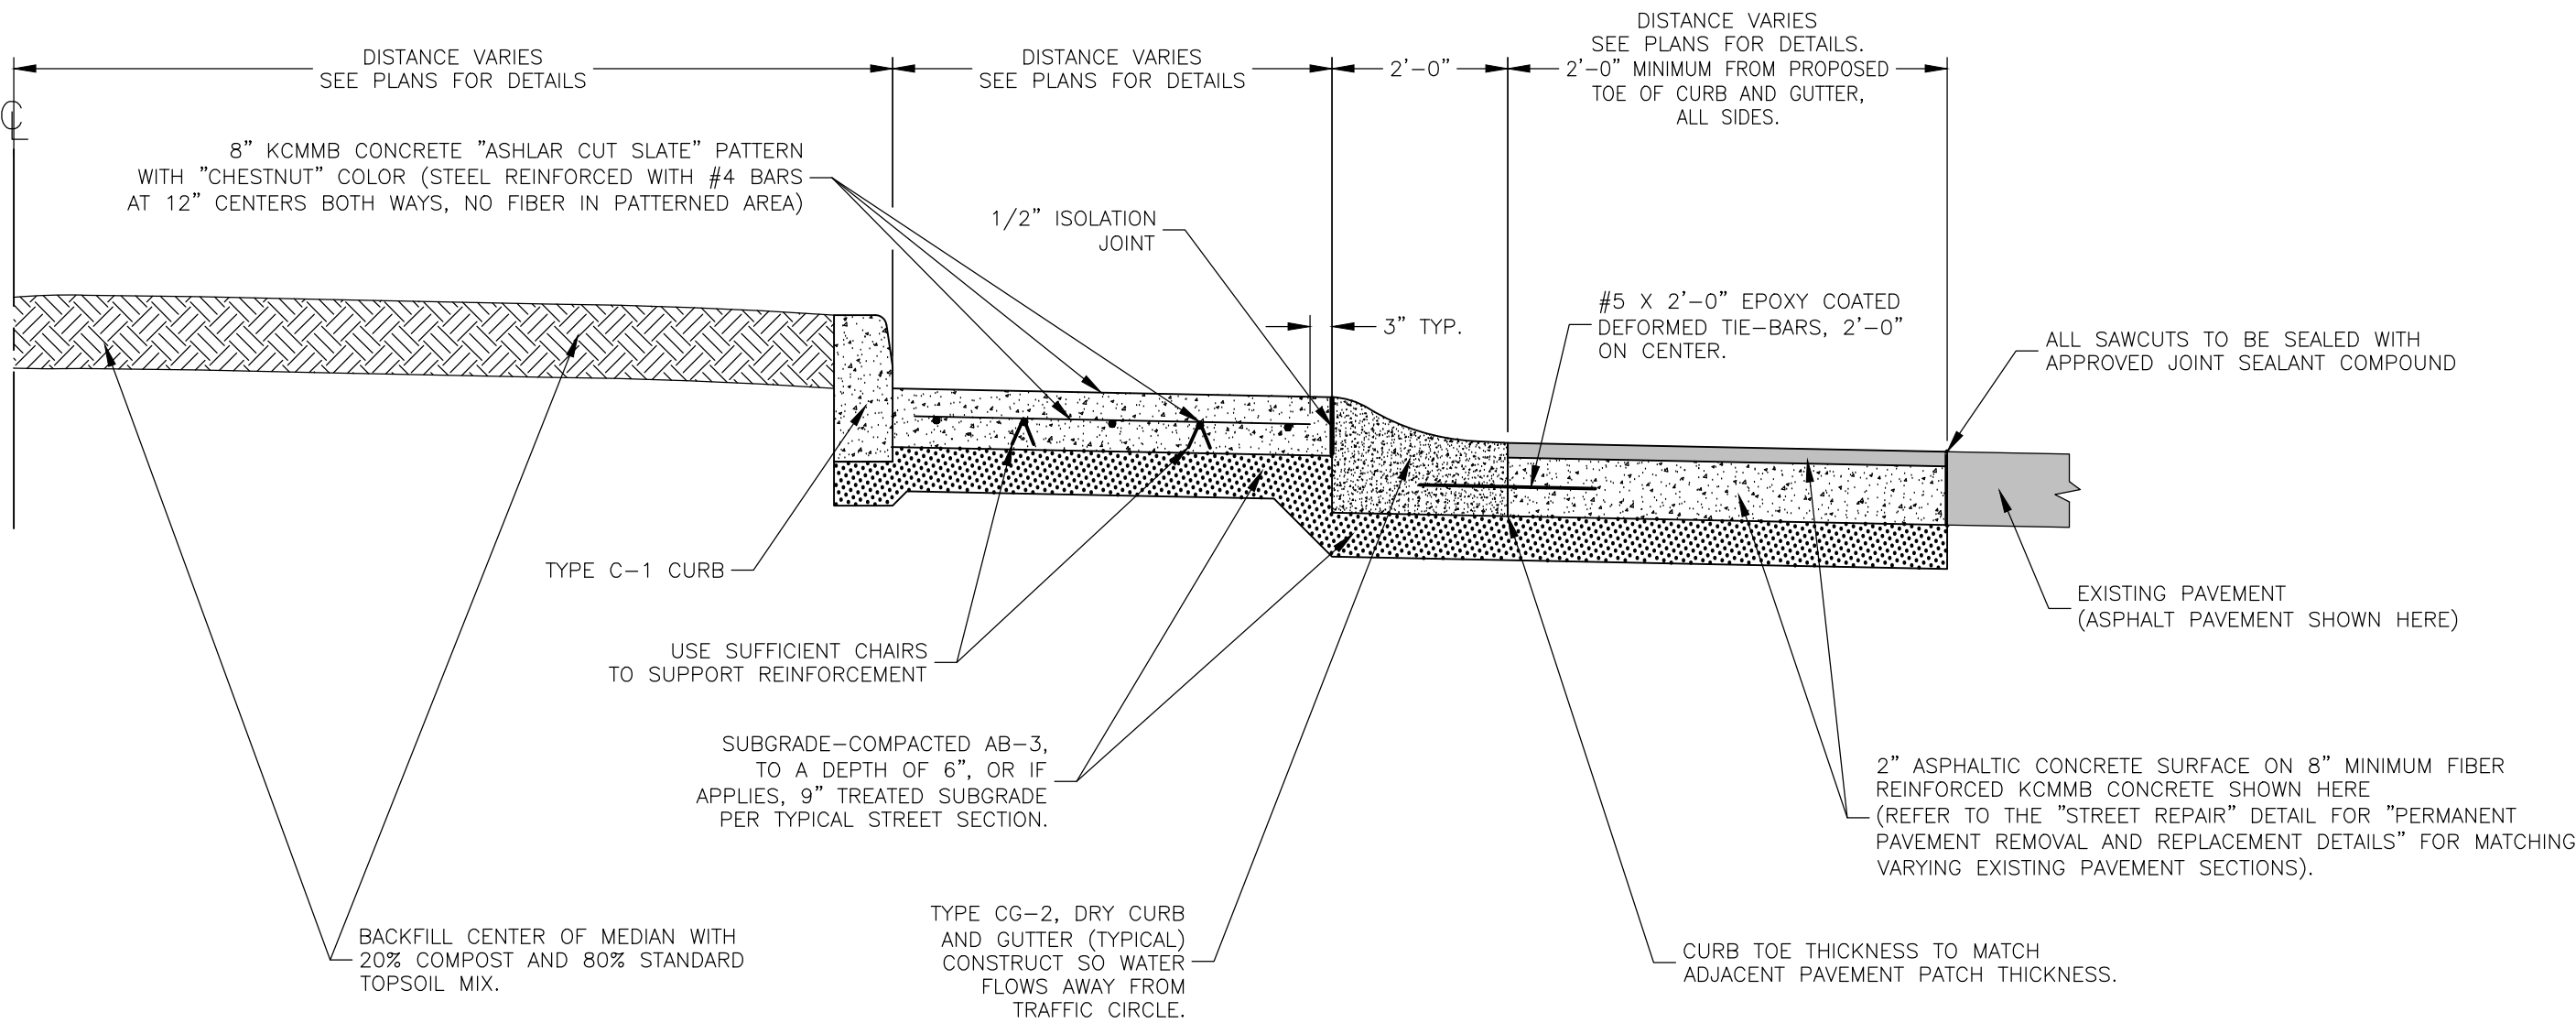


TYPICAL SECTION A-A

TRAFFIC CIRCLE NOTES

1. ALL SAW CUTS SHALL BE CONSIDERED SUBSIDIARY TO THE "TRAFFIC CIRCLE" BID ITEM.
2. ANY EXCAVATION, BACKFILL AND SUBGRADE PREPARATION ASSOCIATED WITH THIS WORK SHALL BE SUBSIDIARY TO THE "TRAFFIC CIRCLE" BID ITEM.
3. CONTRACTION JOINTS SHALL BE SAWED AT THE DIRECTION OF THE ENGINEER OR AN APPROVED REPRESENTATIVE.
4. #5 X 2'-0" EPOXY COATED, DEFORMED TIE-BARS, 2'-0" ON CENTER, CENTERED ON THE JOINT, SHALL BE INSTALLED ON LONGITUDINAL CONSTRUCTION COLD JOINTS.
5. ALL TRAFFIC CIRCLE ITEMS ARE SUBSIDIARY TO "TRAFFIC CIRCLE" BID ITEM.

2023 EDITION SHEET \_\_\_\_\_ OF \_\_\_\_\_

DATE	BY	REVISION
04-01-23	LJM	NEW DETAIL
 <b>City of Lawrence</b> MUNICIPAL SERVICES & OPERATIONS		
STANDARD DETAILS FOR TRAFFIC CIRCLES		
DAVID P. CRONIN CITY ENGINEER		CRAIG S. OWENS CITY MANAGER