



INTERSECTION AND TYPICAL SIGNING DETAILS

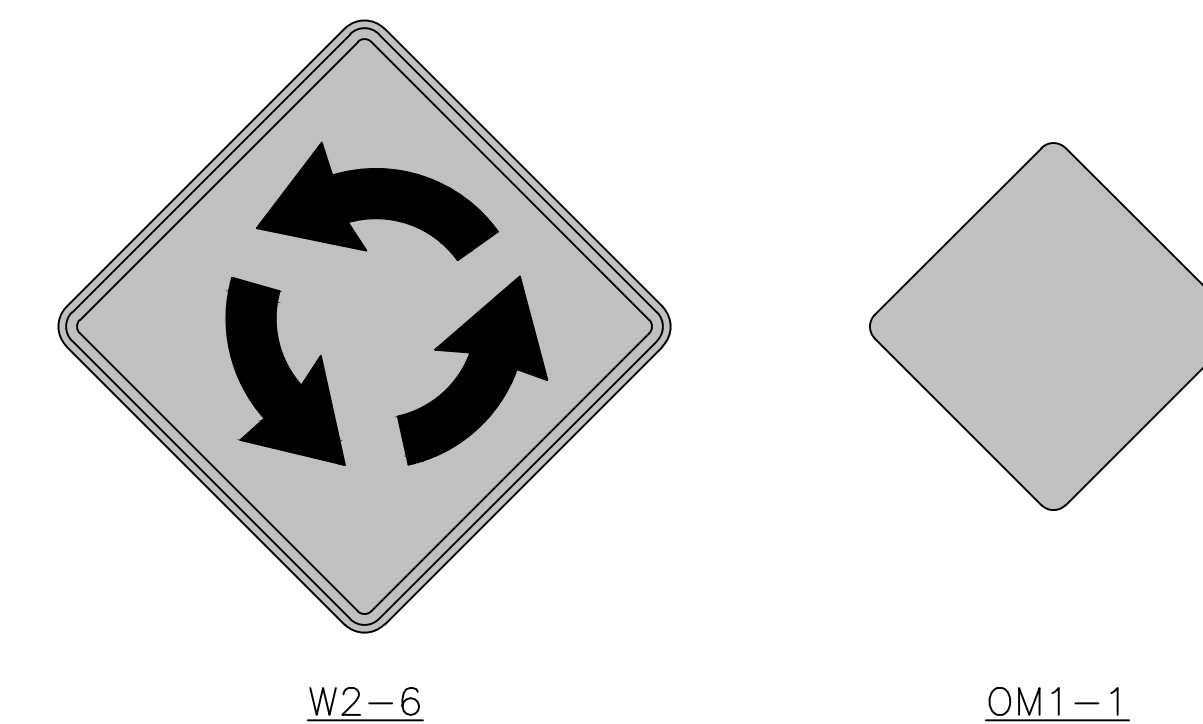

TRAFFIC CIRCLE SIGNS

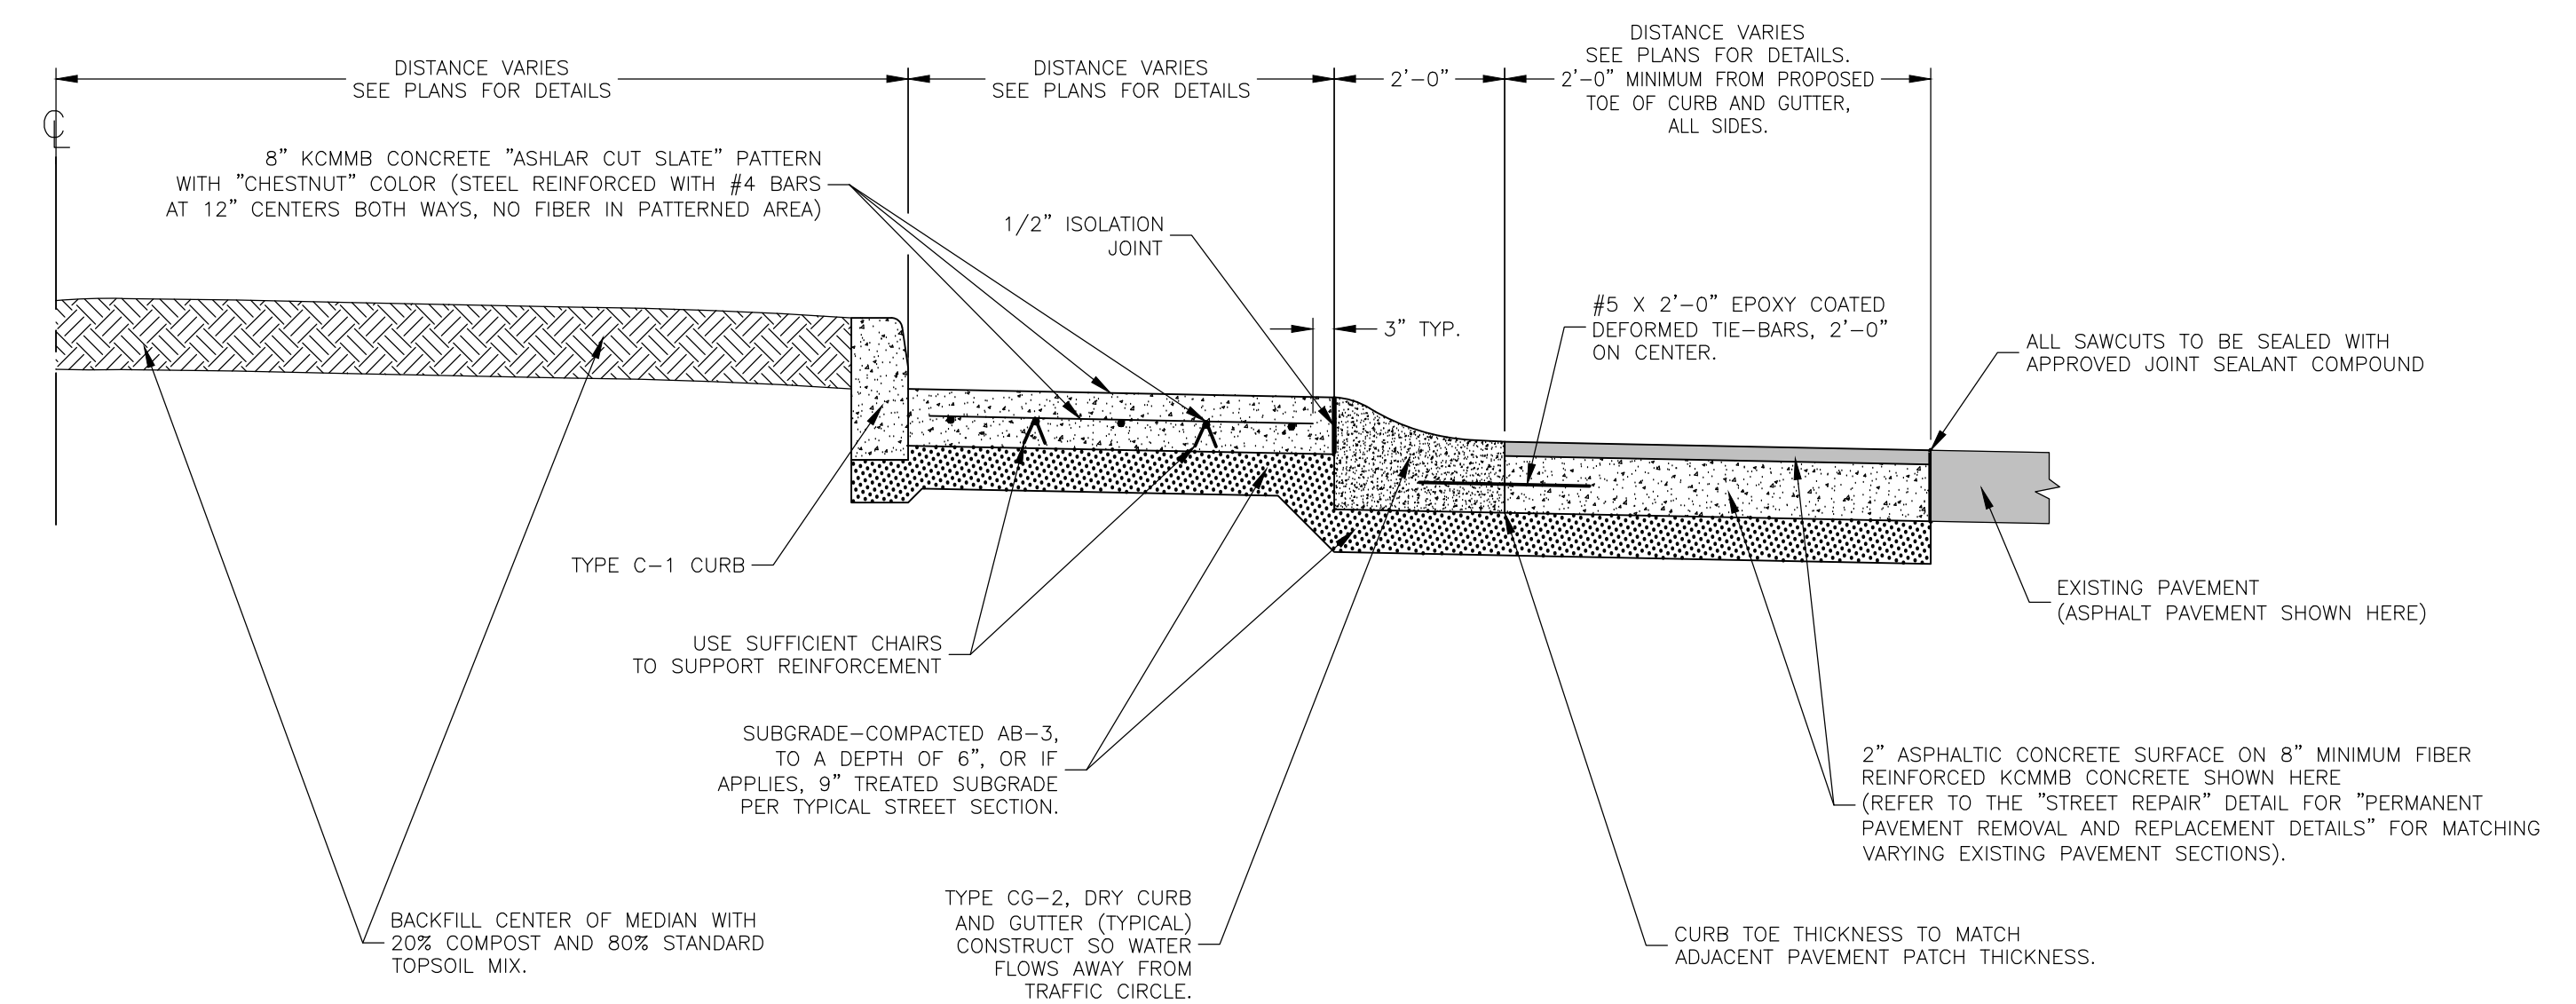

TYPICAL SECTION A-A

TRAFFIC CIRCLE NOTES

1. ALL SAW CUTS SHALL BE CONSIDERED SUBSIDIARY TO THE "TRAFFIC CIRCLE" BID ITEM.
2. ANY EXCAVATION, BACKFILL AND SUBGRADE PREPARATION ASSOCIATED WITH THIS WORK SHALL BE SUBSIDIARY TO THE "TRAFFIC CIRCLE" BID ITEM.
3. CONTRACTION JOINTS SHALL BE SAWED AT THE DIRECTION OF THE ENGINEER OR AN APPROVED REPRESENTATIVE.
4. #5 X 2'-0" EPOXY COATED, DEFORMED TIE-BARS, 2'-0" ON CENTER, CENTERED ON THE JOINT, SHALL BE INSTALLED ON LONGITUDINAL CONSTRUCTION COLD JOINTS.
5. ALL TRAFFIC CIRCLE ITEMS ARE SUBSIDIARY TO "TRAFFIC CIRCLE" BID ITEM.

2025 EDITION

SHEET ____ OF ____

DATE	BY	REVISION
04-01-25	LJM	REPLACES ALL PREVIOUS VERSIONS OF TRAFFIC CIRCLE DETAILS
04-01-24	LJM	NEW DETAIL



STANDARD DETAILS FOR TRAFFIC CIRCLES

DAVID P. CRONIN
CITY ENGINEER

CRAIG S. OWENS
CITY MANAGER